




REQUEST PLAN
 MAP NUMBER: TQR24214.7222Z0441
 DATE: 18.05.2022
 DRAWING NO: P02
 SCALE: 1:1250 AND 1:500 @ A3

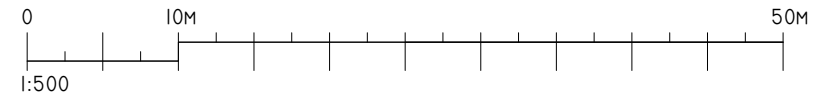

A3

This drawing and the copyrights and patents therein are the property of JSM and may not be used or reproduced without consent or attribution.

It is the responsibility to review these drawings to ensure compliance with the latest building regulations and guidance documents as well as ensure the detailed measurements are correct before undertaking works.

No structural, intrusive or specialist surveys have been undertaken as part of this design.

ADDRESS: 91 SHORTLANDS ROAD KINGSTON KT2 6HF		TITLE: SITE LOCATION AND BLOCK PLAN	
PROJECT: EXTENSION AND ALTERATIONS		PURPOSE OF ISSUE: PLANNING	
SCALE: 1:1250 AND 1:500 @ A3	DRAWING NO: P02	DATE: 18.05.2022	REVISION: -



52 Beechway
 Bexley
 Kent DA5 3DG

07484 856 228
 joe.jsm@mail.com
 jsmdrawingandplanning.com