




FRONT ELEVATION

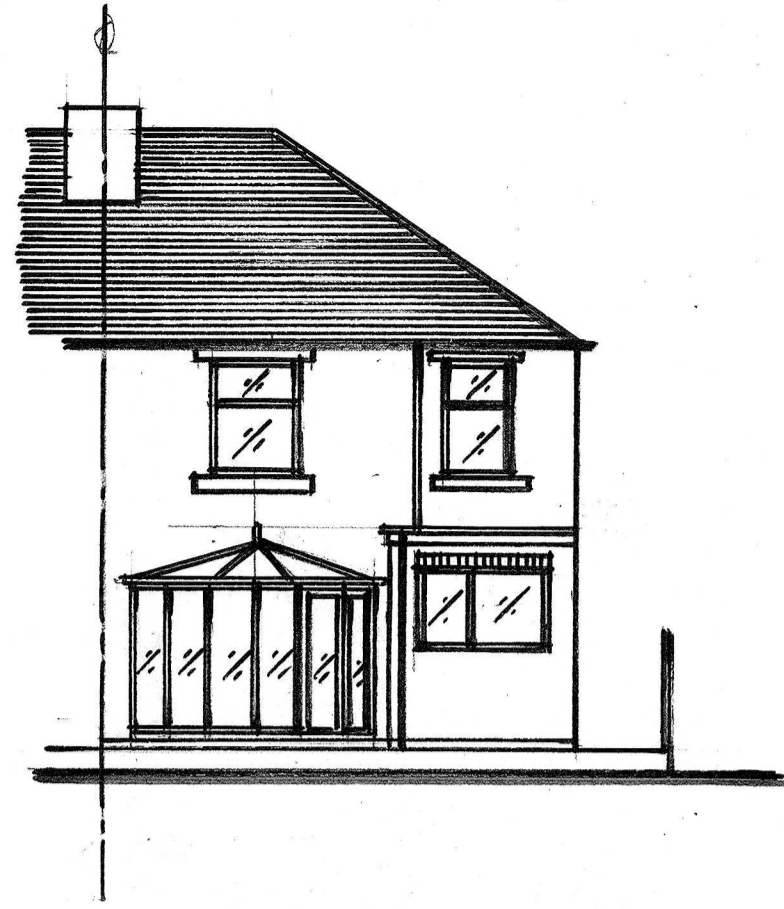


SIDE ELEVATION

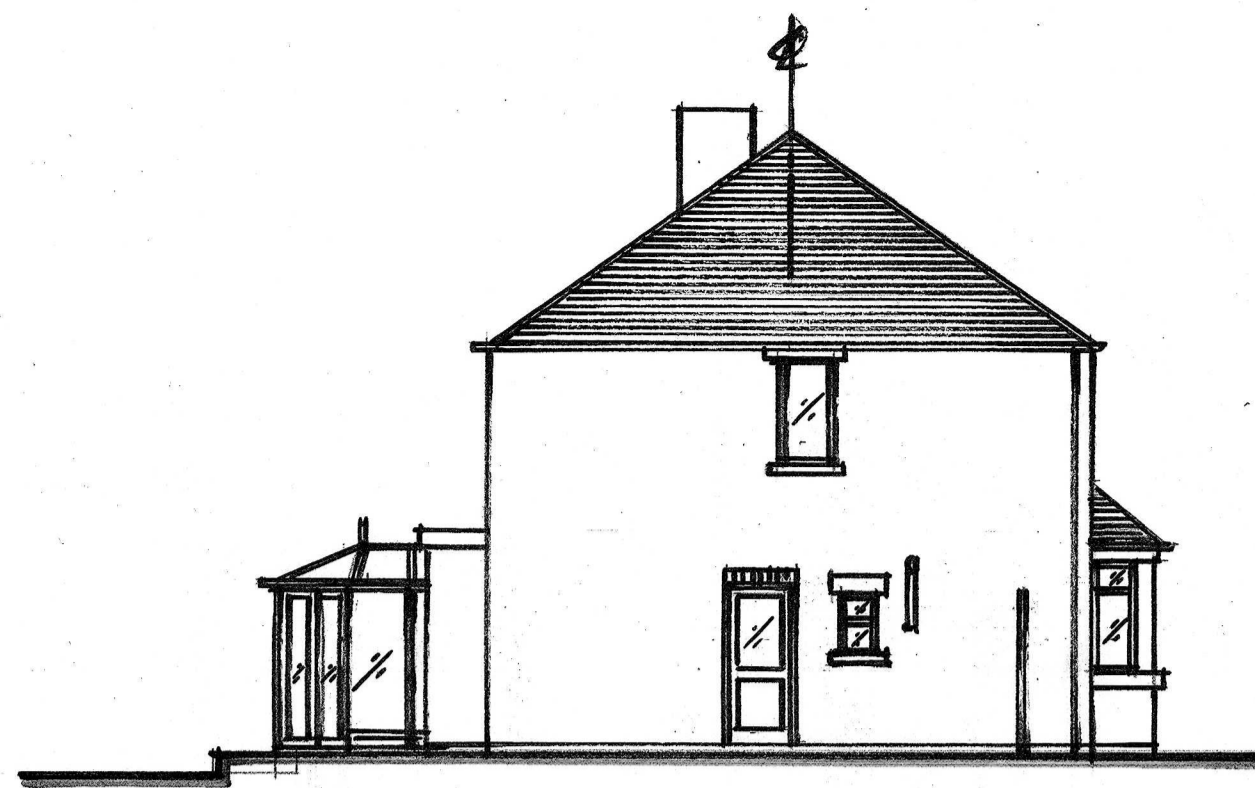


FRONT ELEVATION

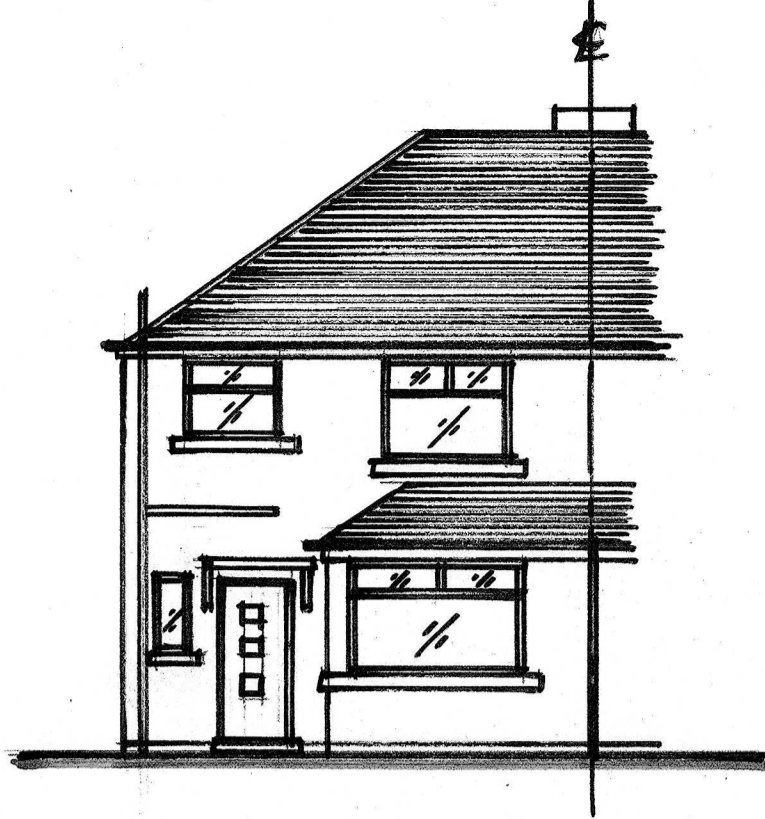


SIDE ELEVATION

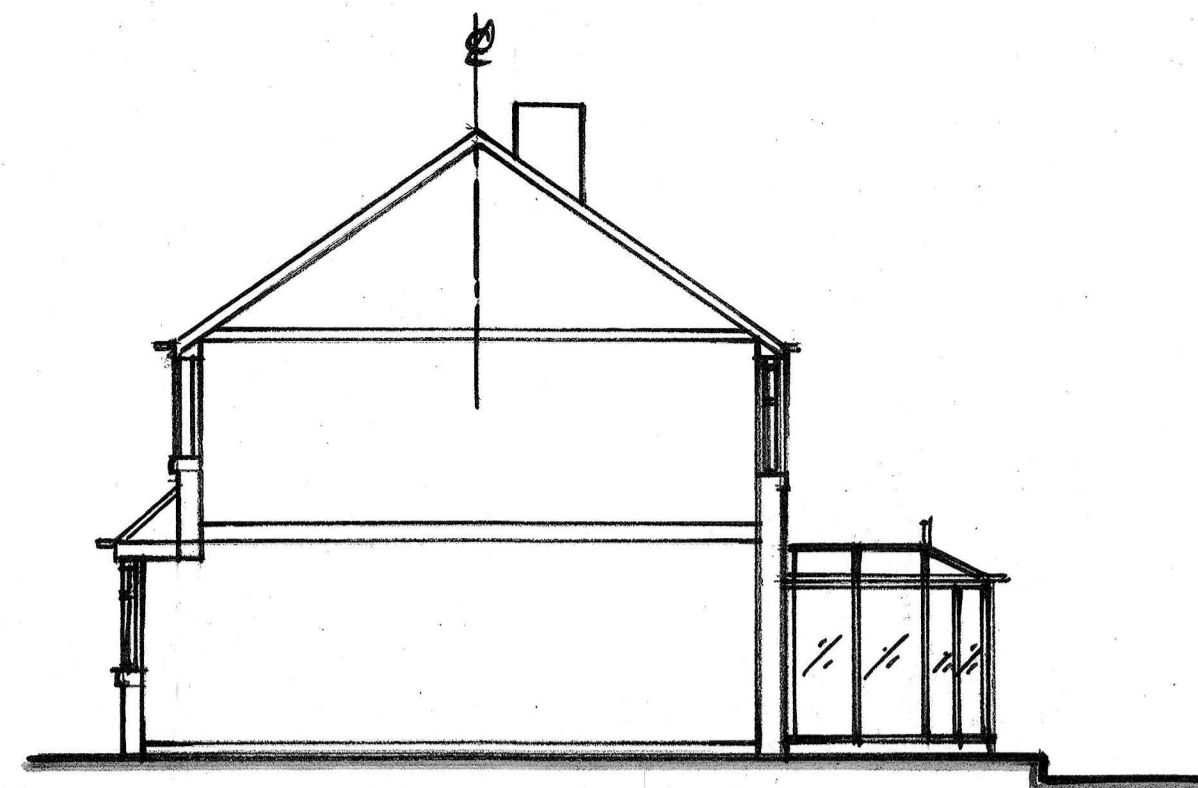


GROUND FLOOR

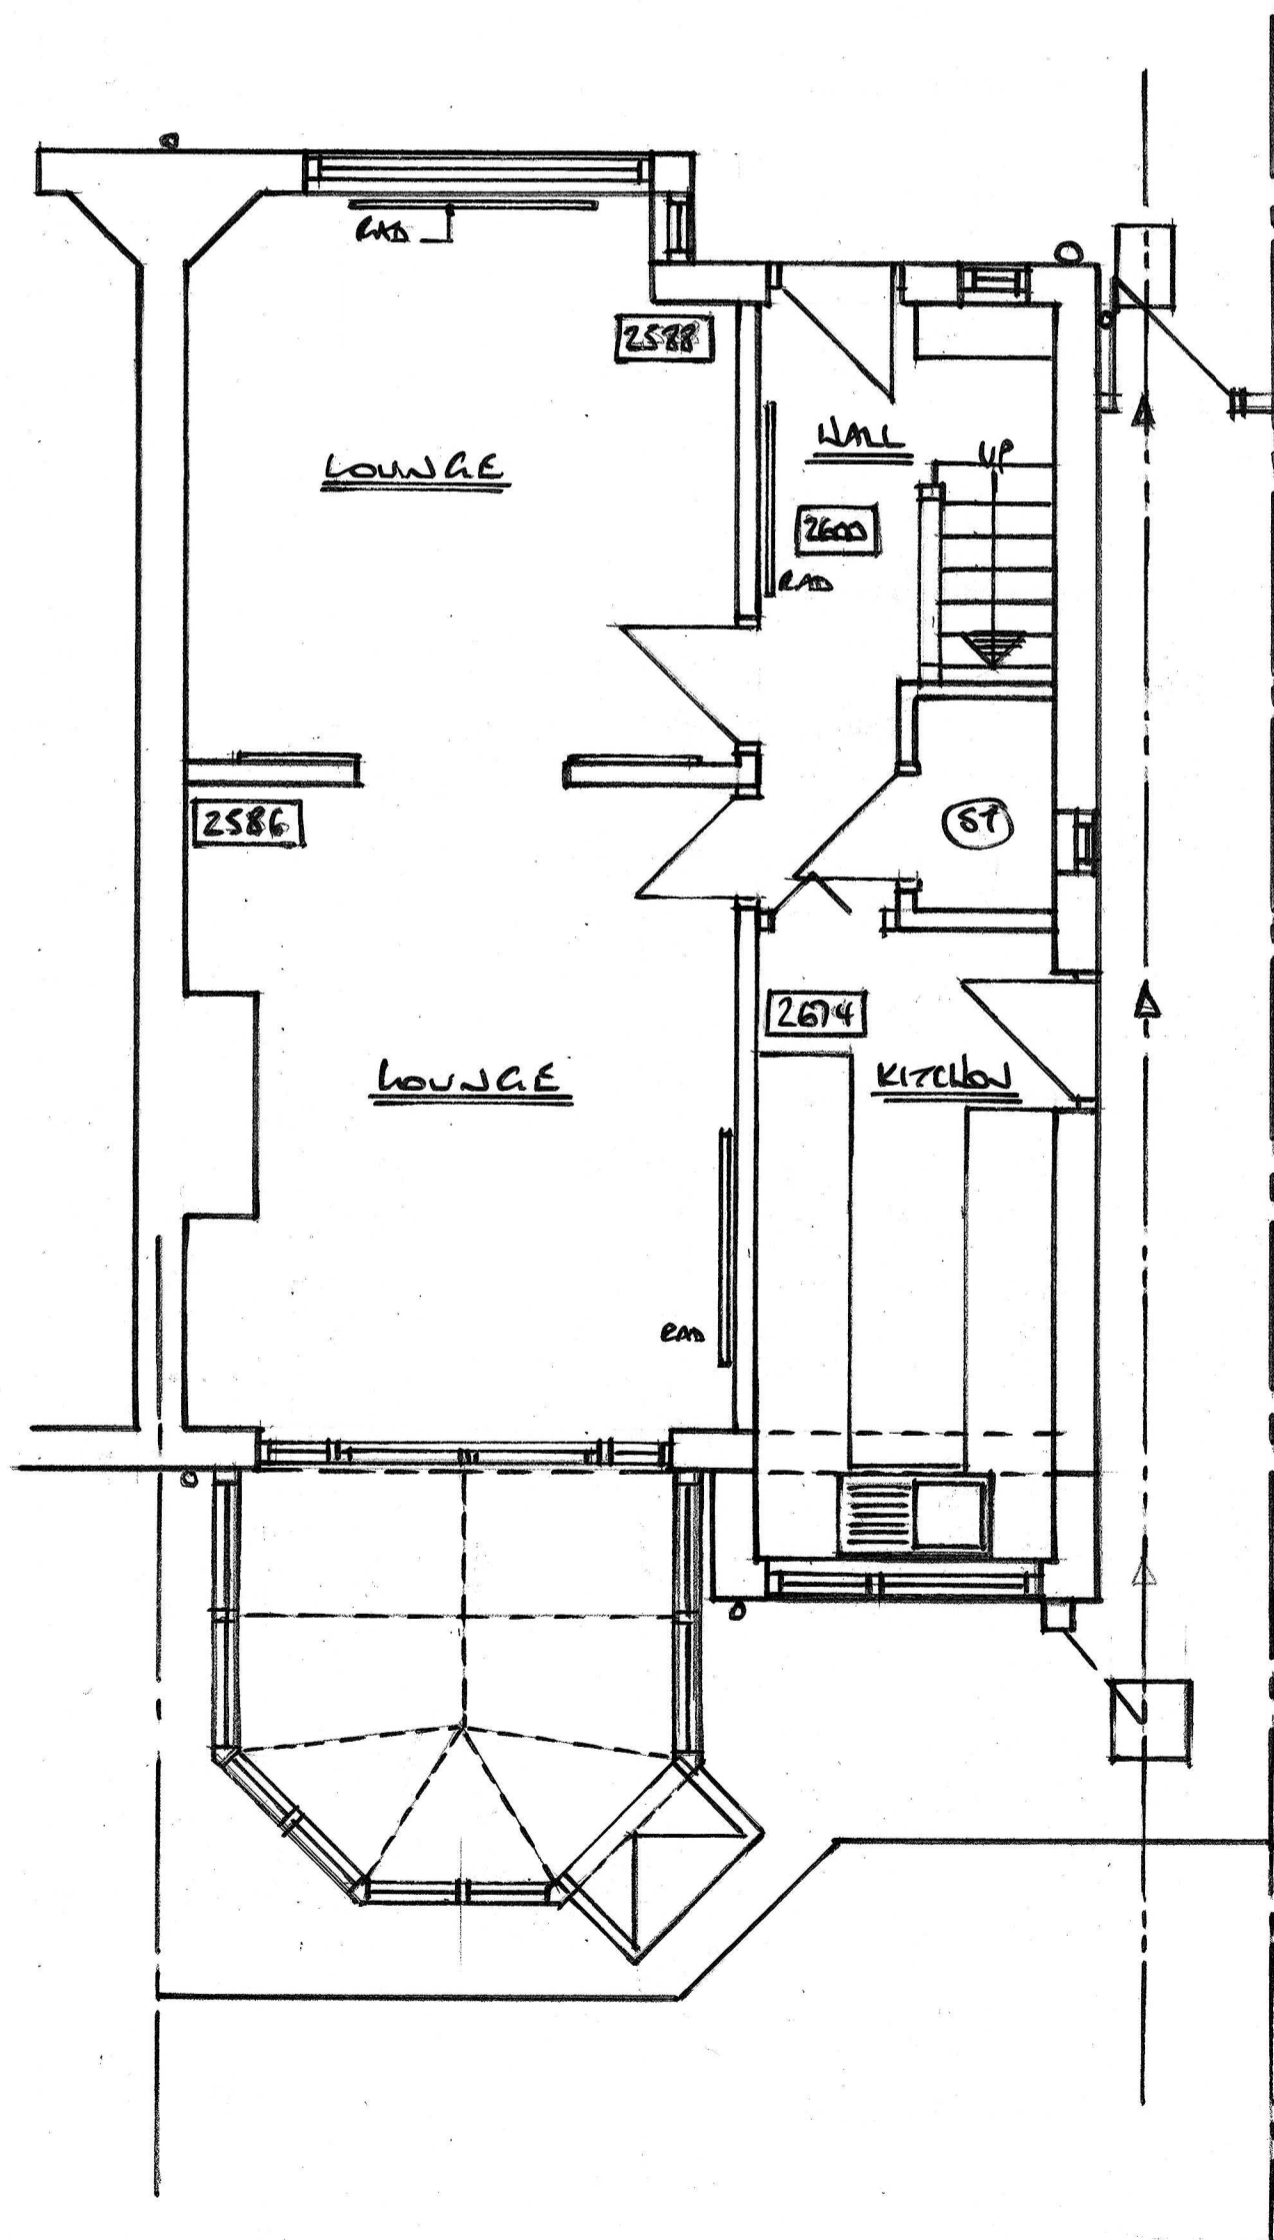

FIRST FLOOR

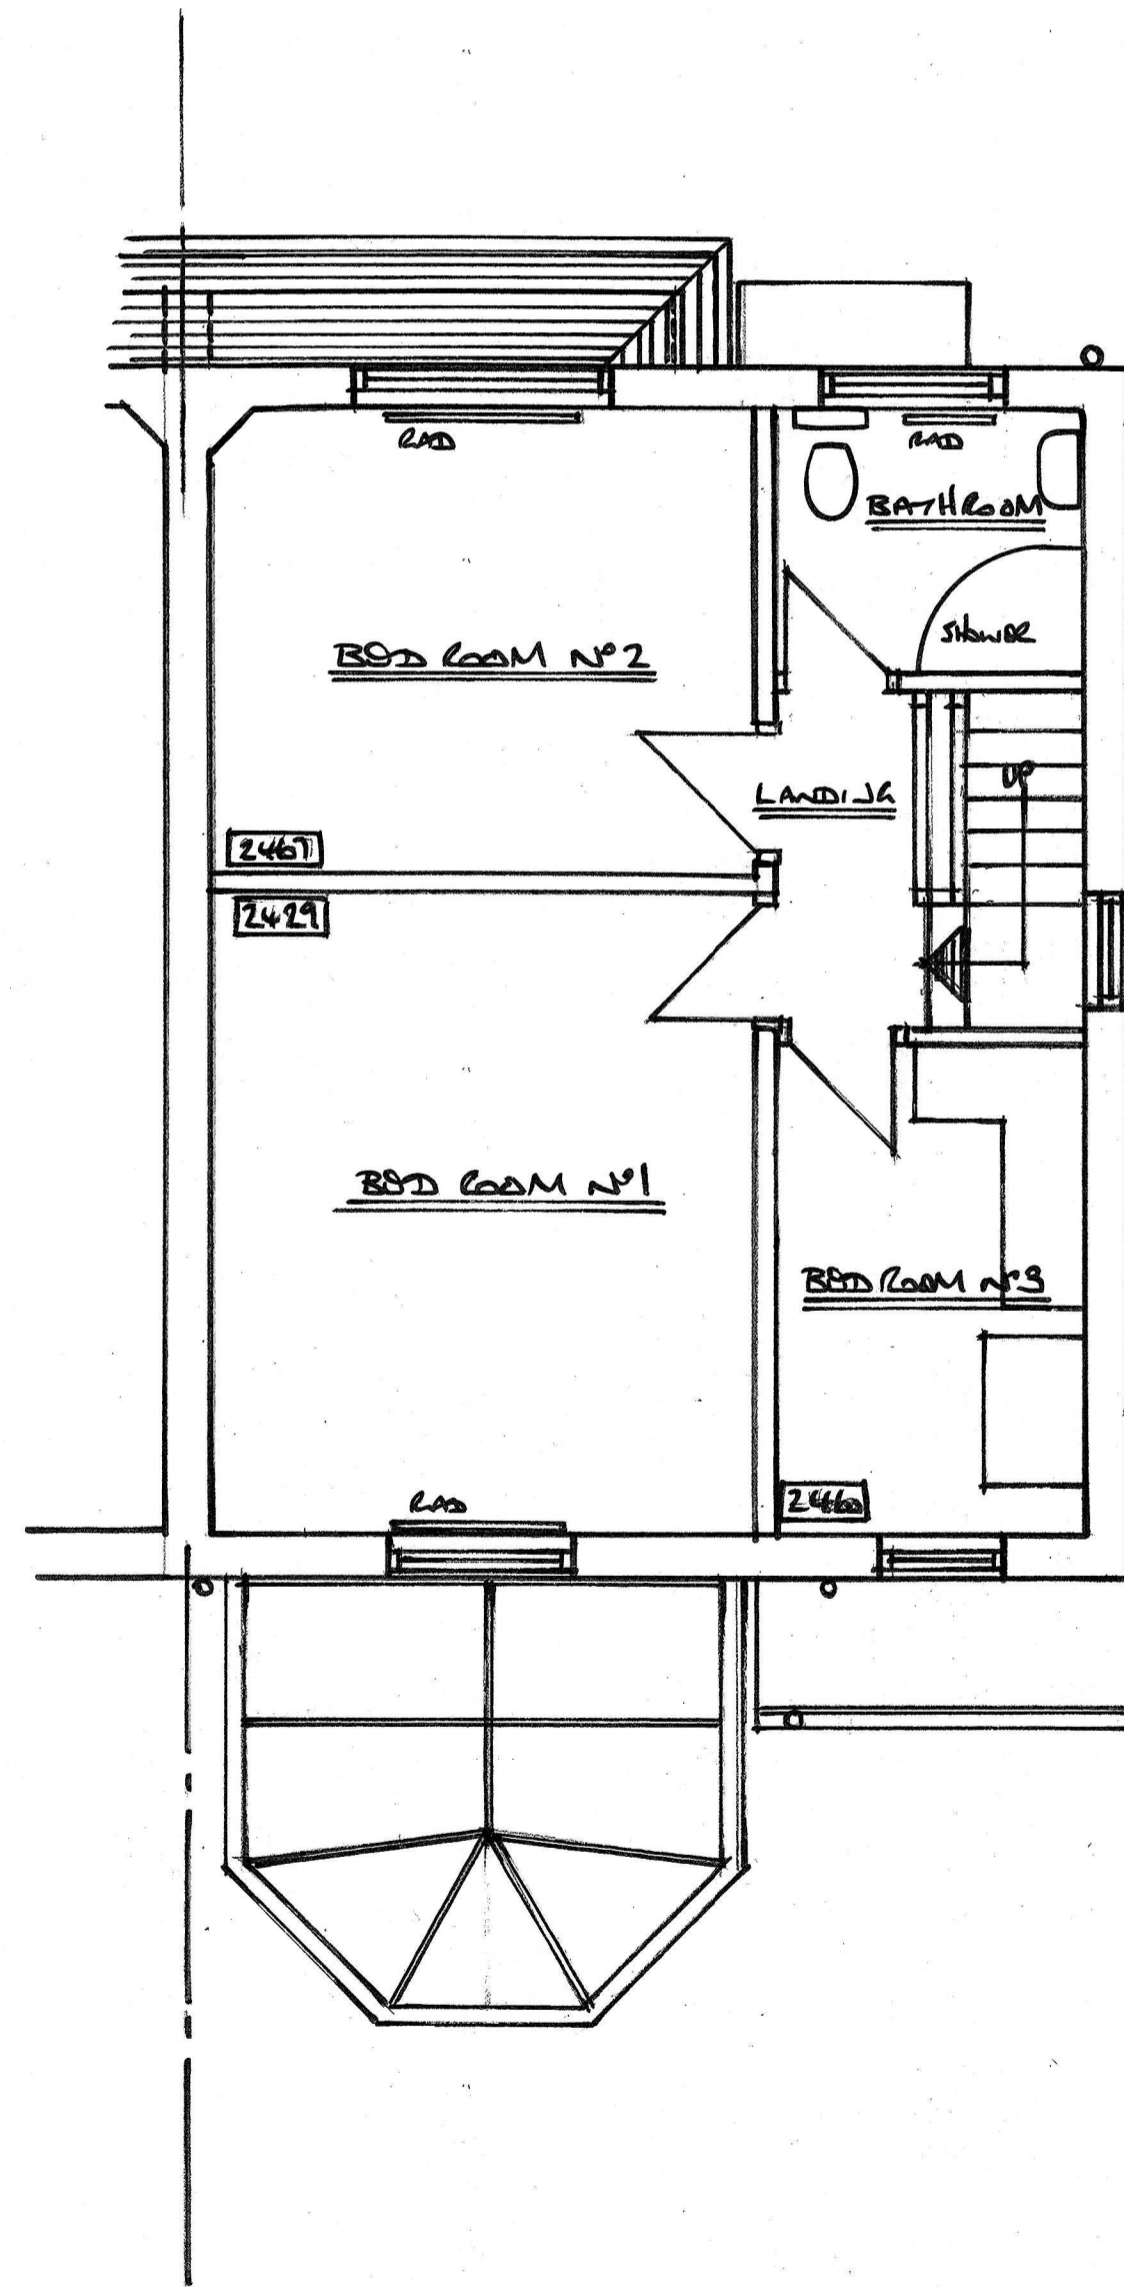

ROOF

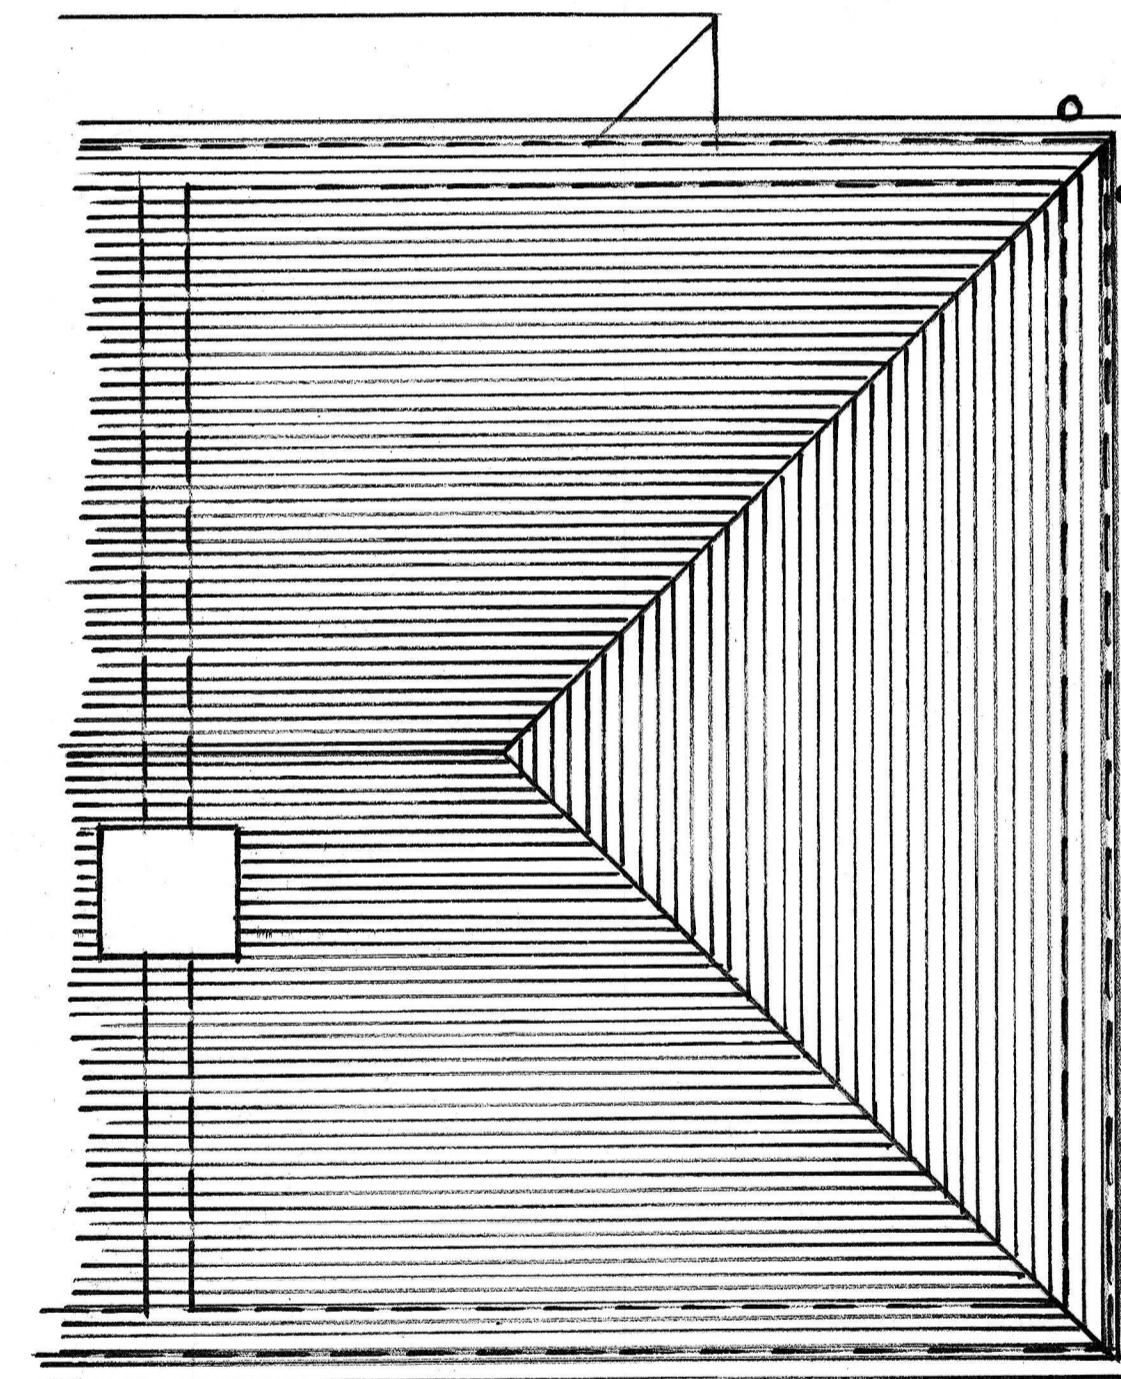

PLOT DRAWING TO A1 PAPER SIZE FOR DRAWING TO SCALE.	
PROJECT :- 97 RAE DALE ROAD BULWELL NOTTINGHAM NG6 8QP.	DATE :- 12/02/2024.
DRAWING :- PLANS AND DIMENSIONS AS EXISTING.	SCALE :- 1-50 AND 1-100
	DRAWING N°:- 97 RAE DALE/BDR (000)