
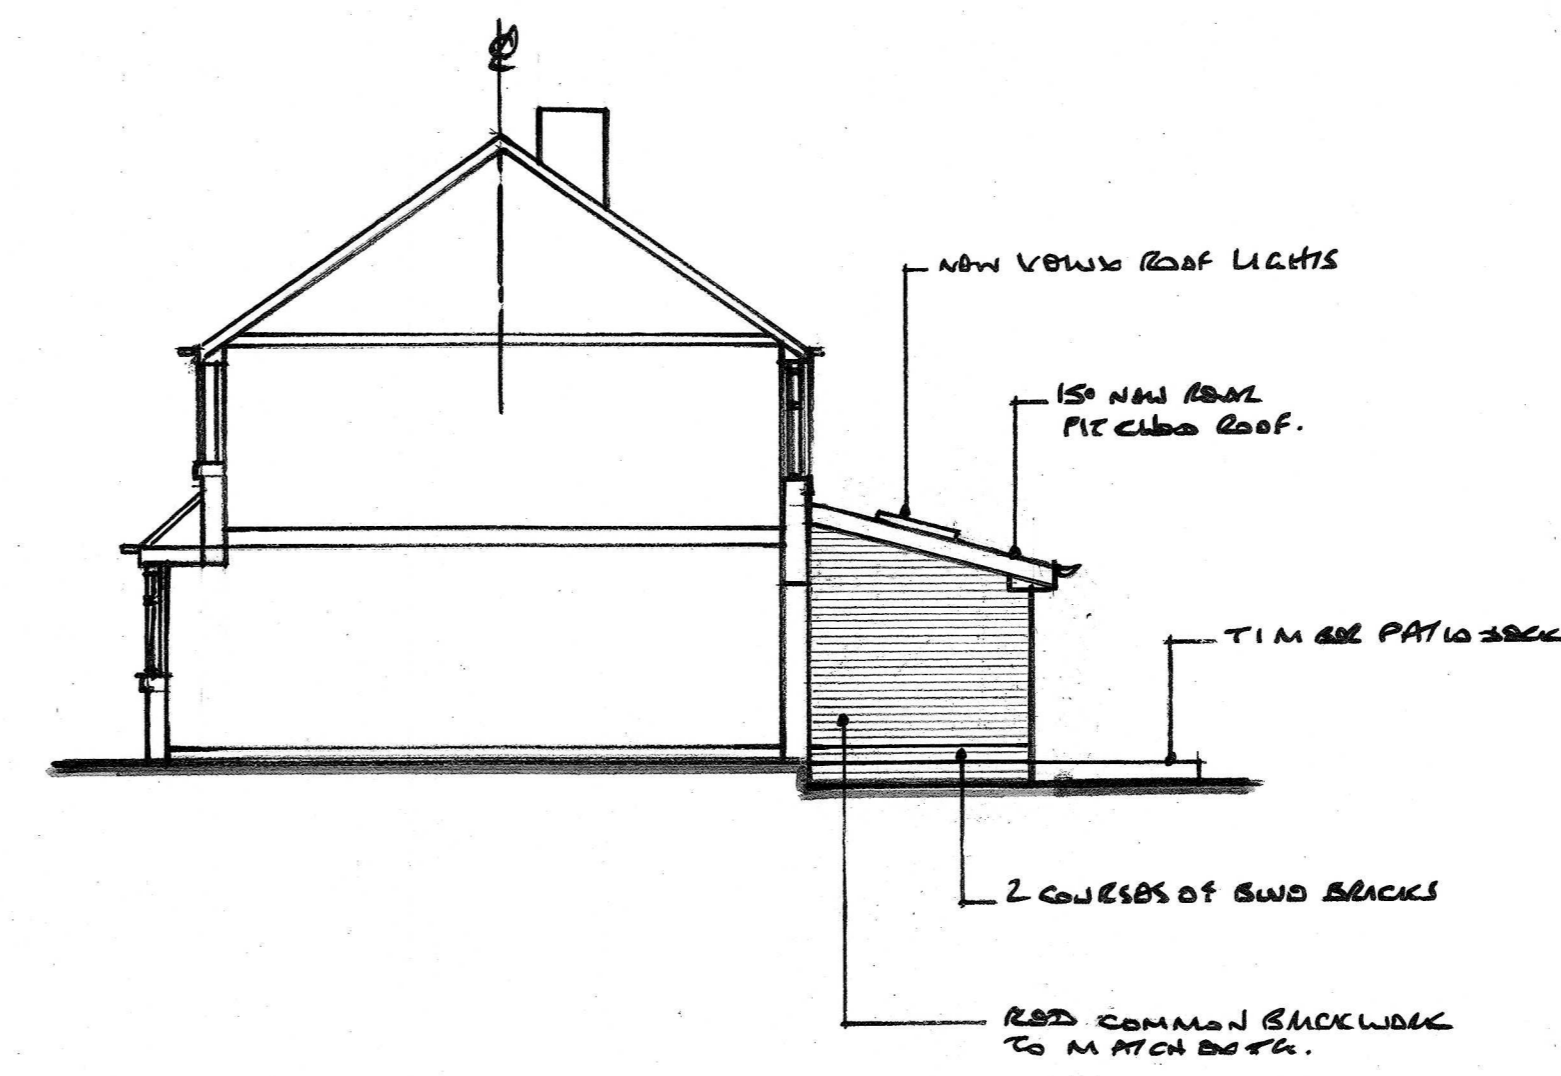
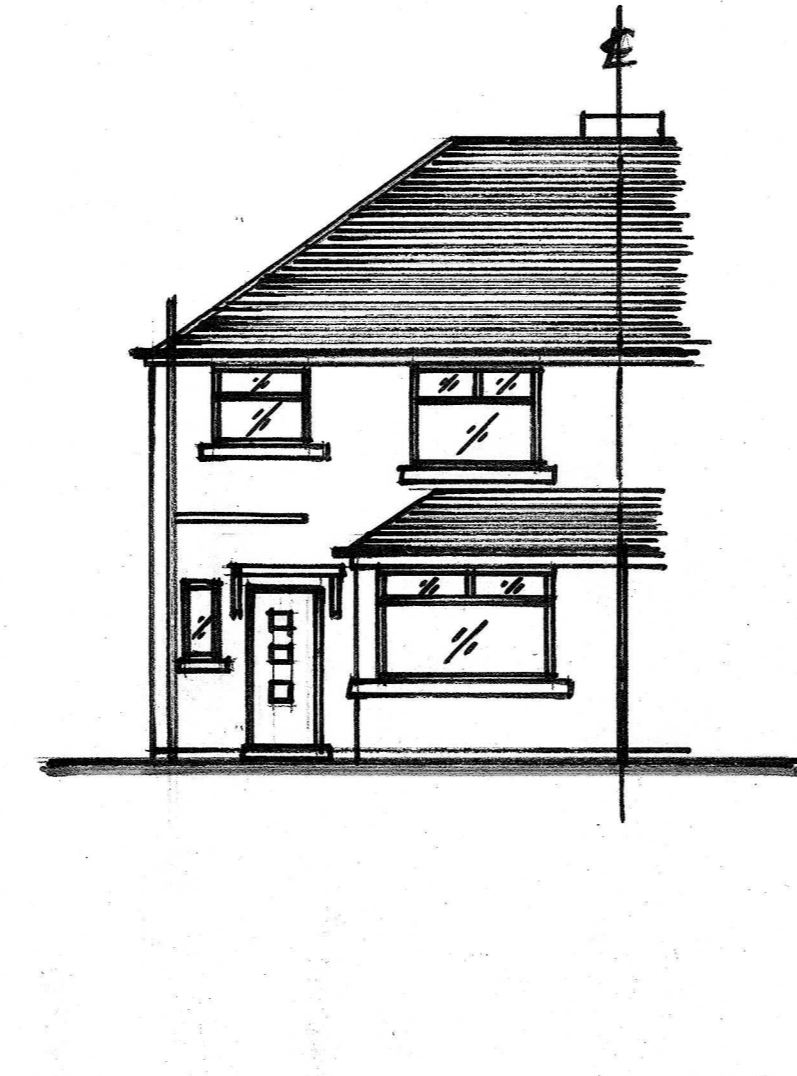
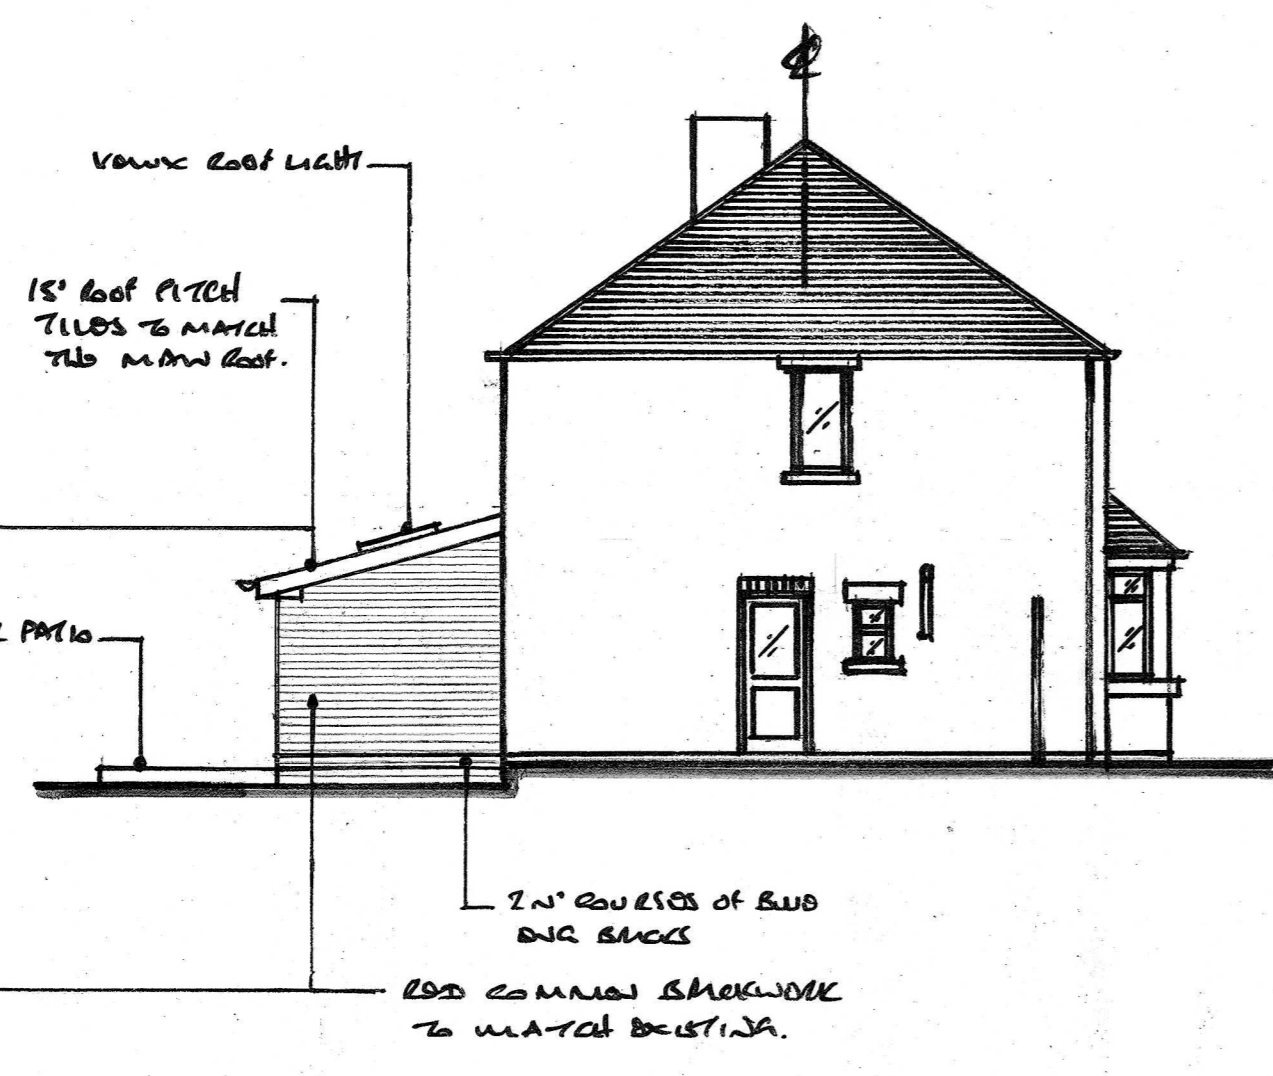


FRONT ELEVATION

SIDE ELEVATION

FRONT ELEVATION




SIDE ELEVATION

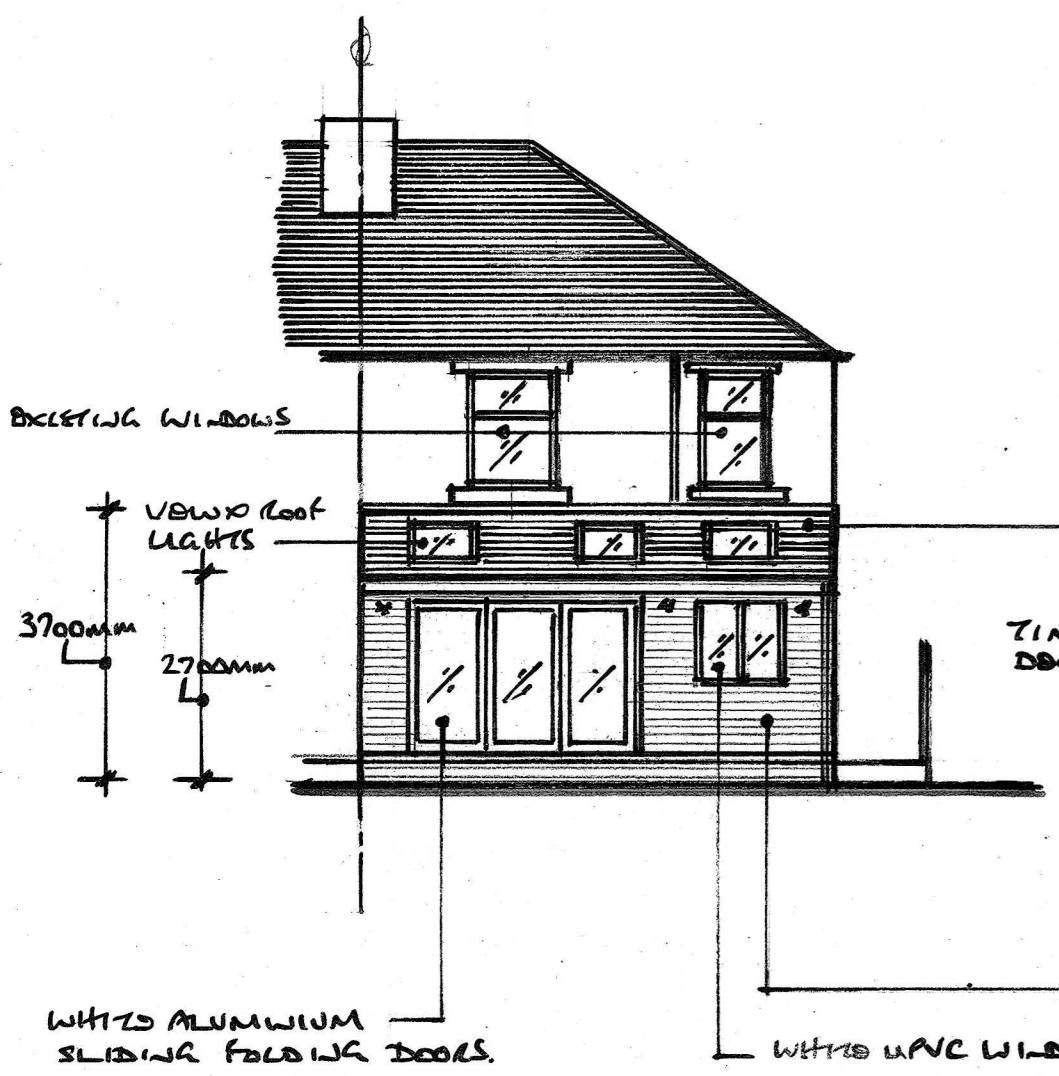

GROUND FLOOR

FIRST FLOOR

ROOF

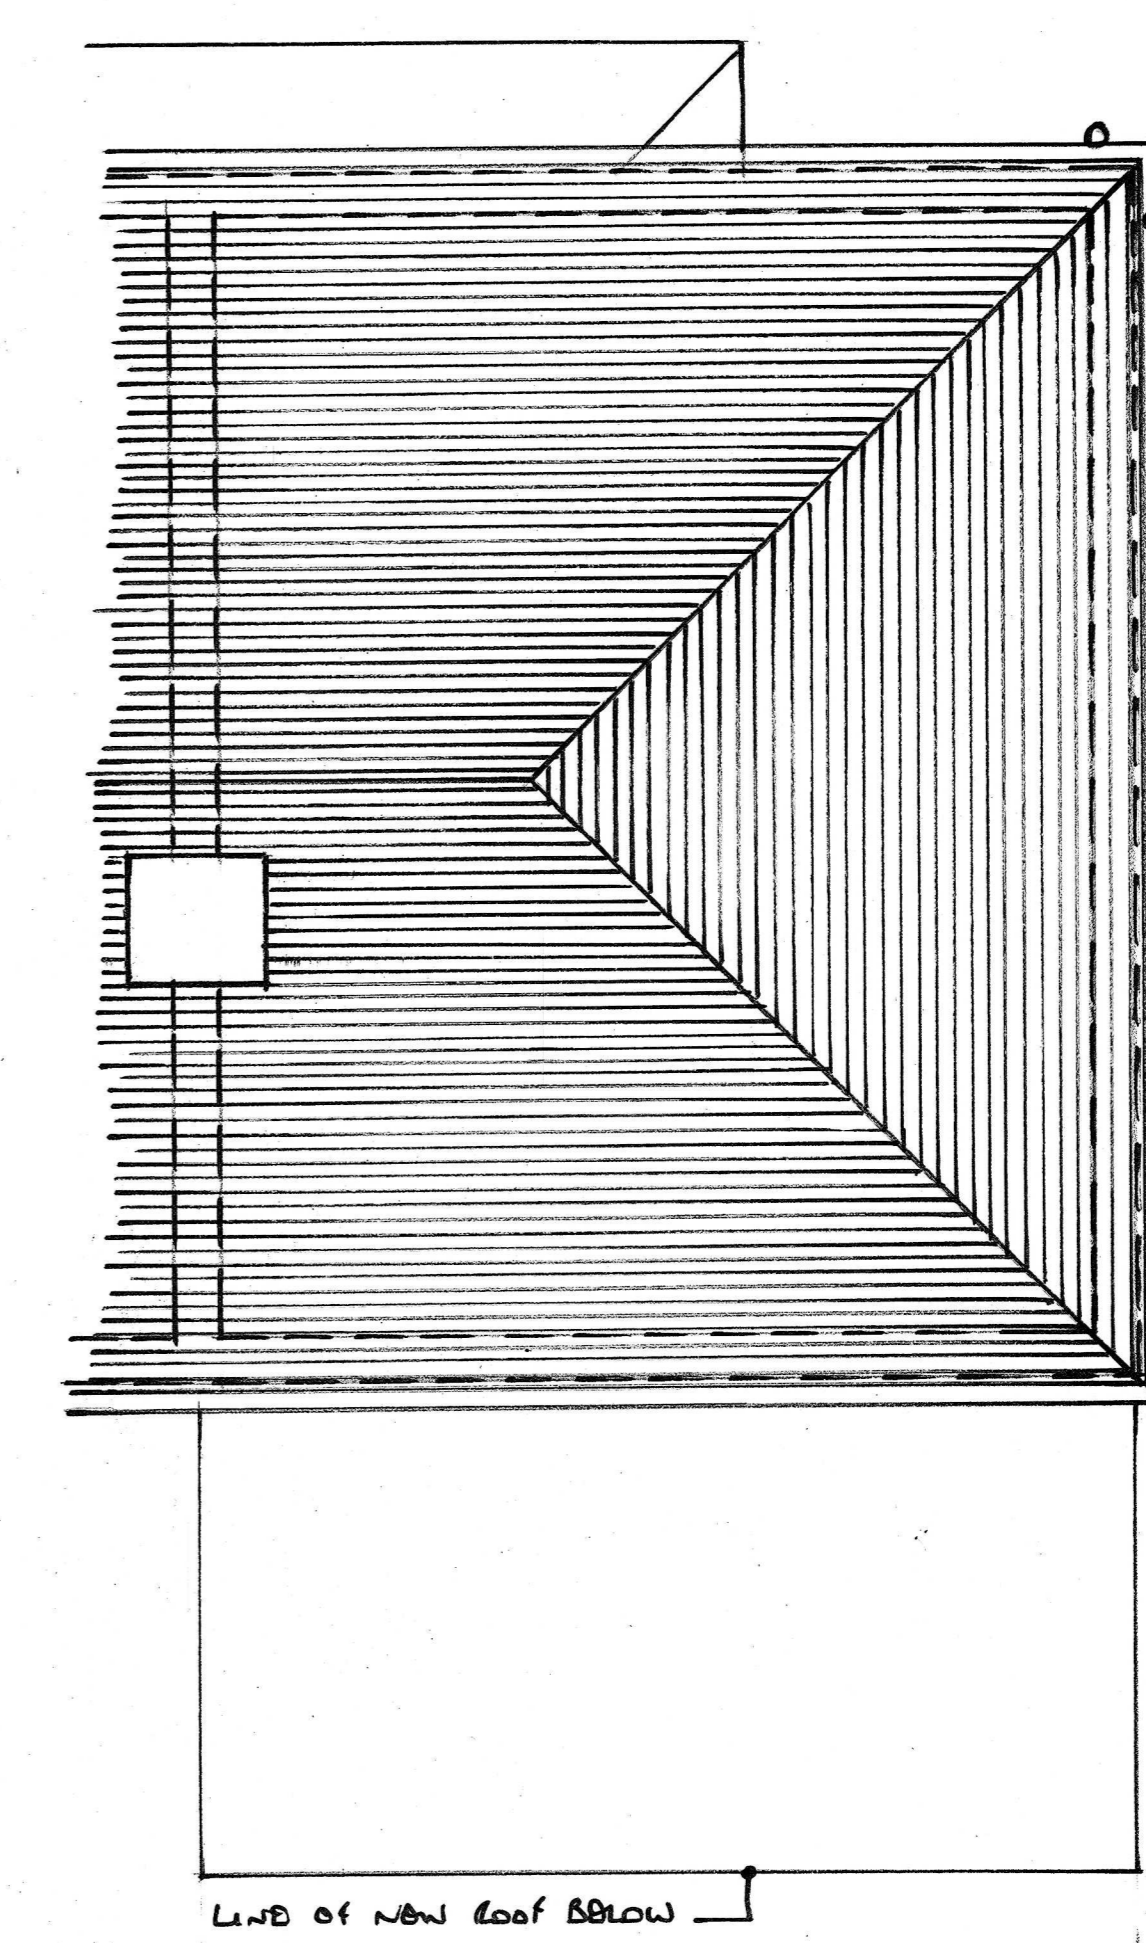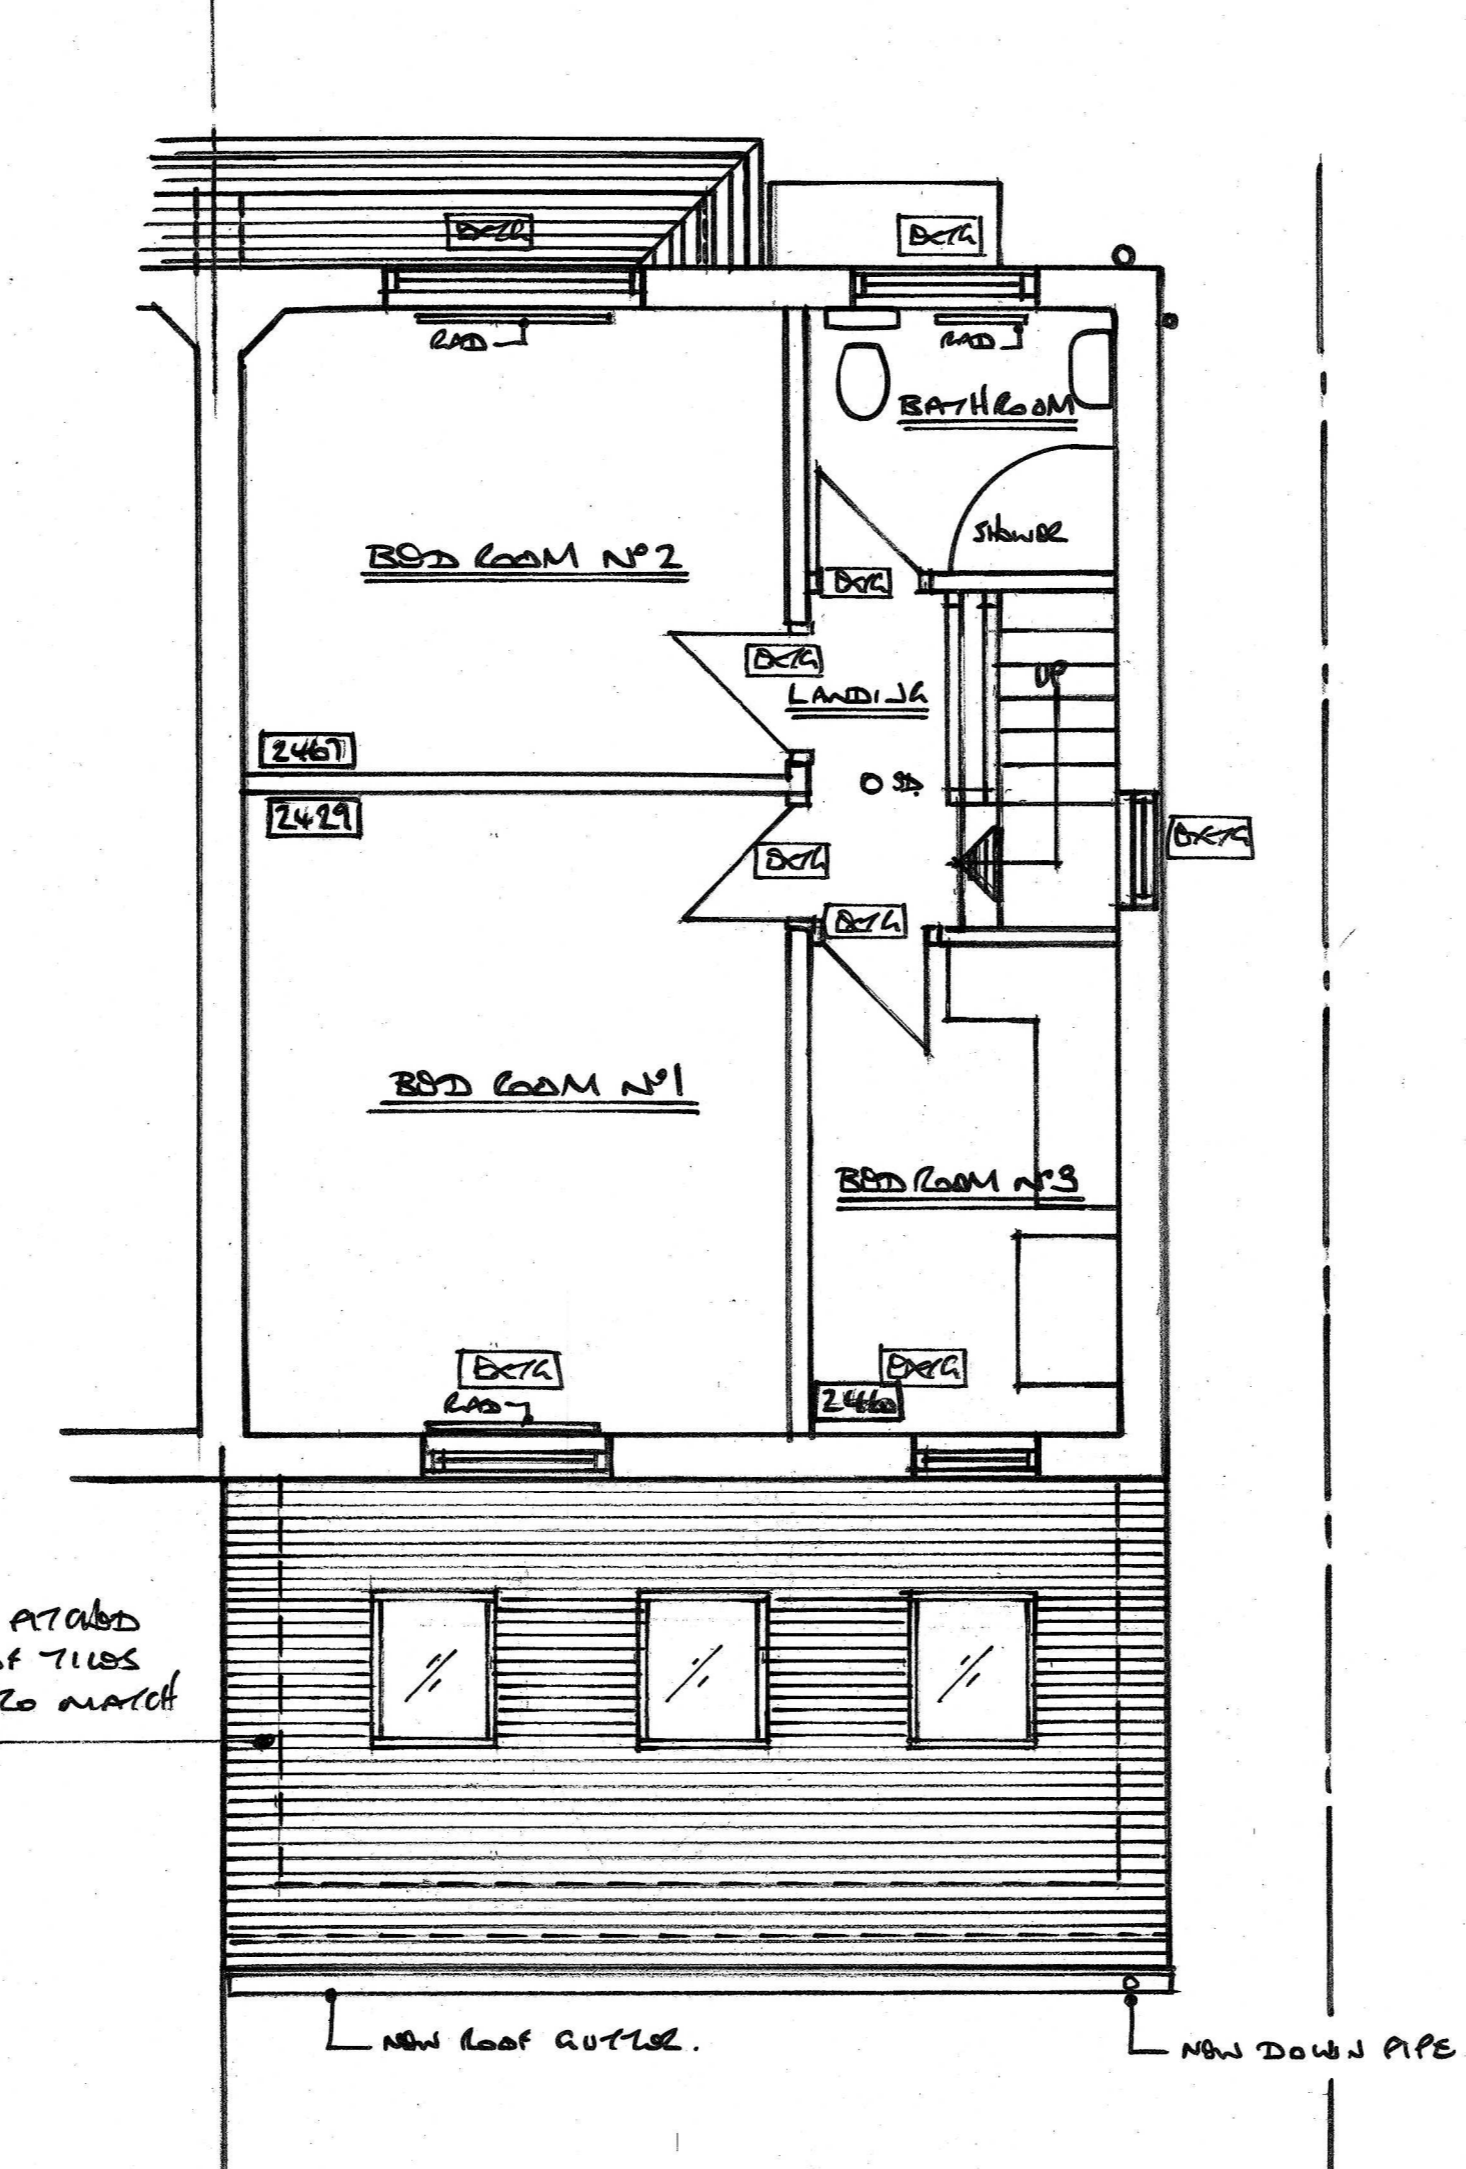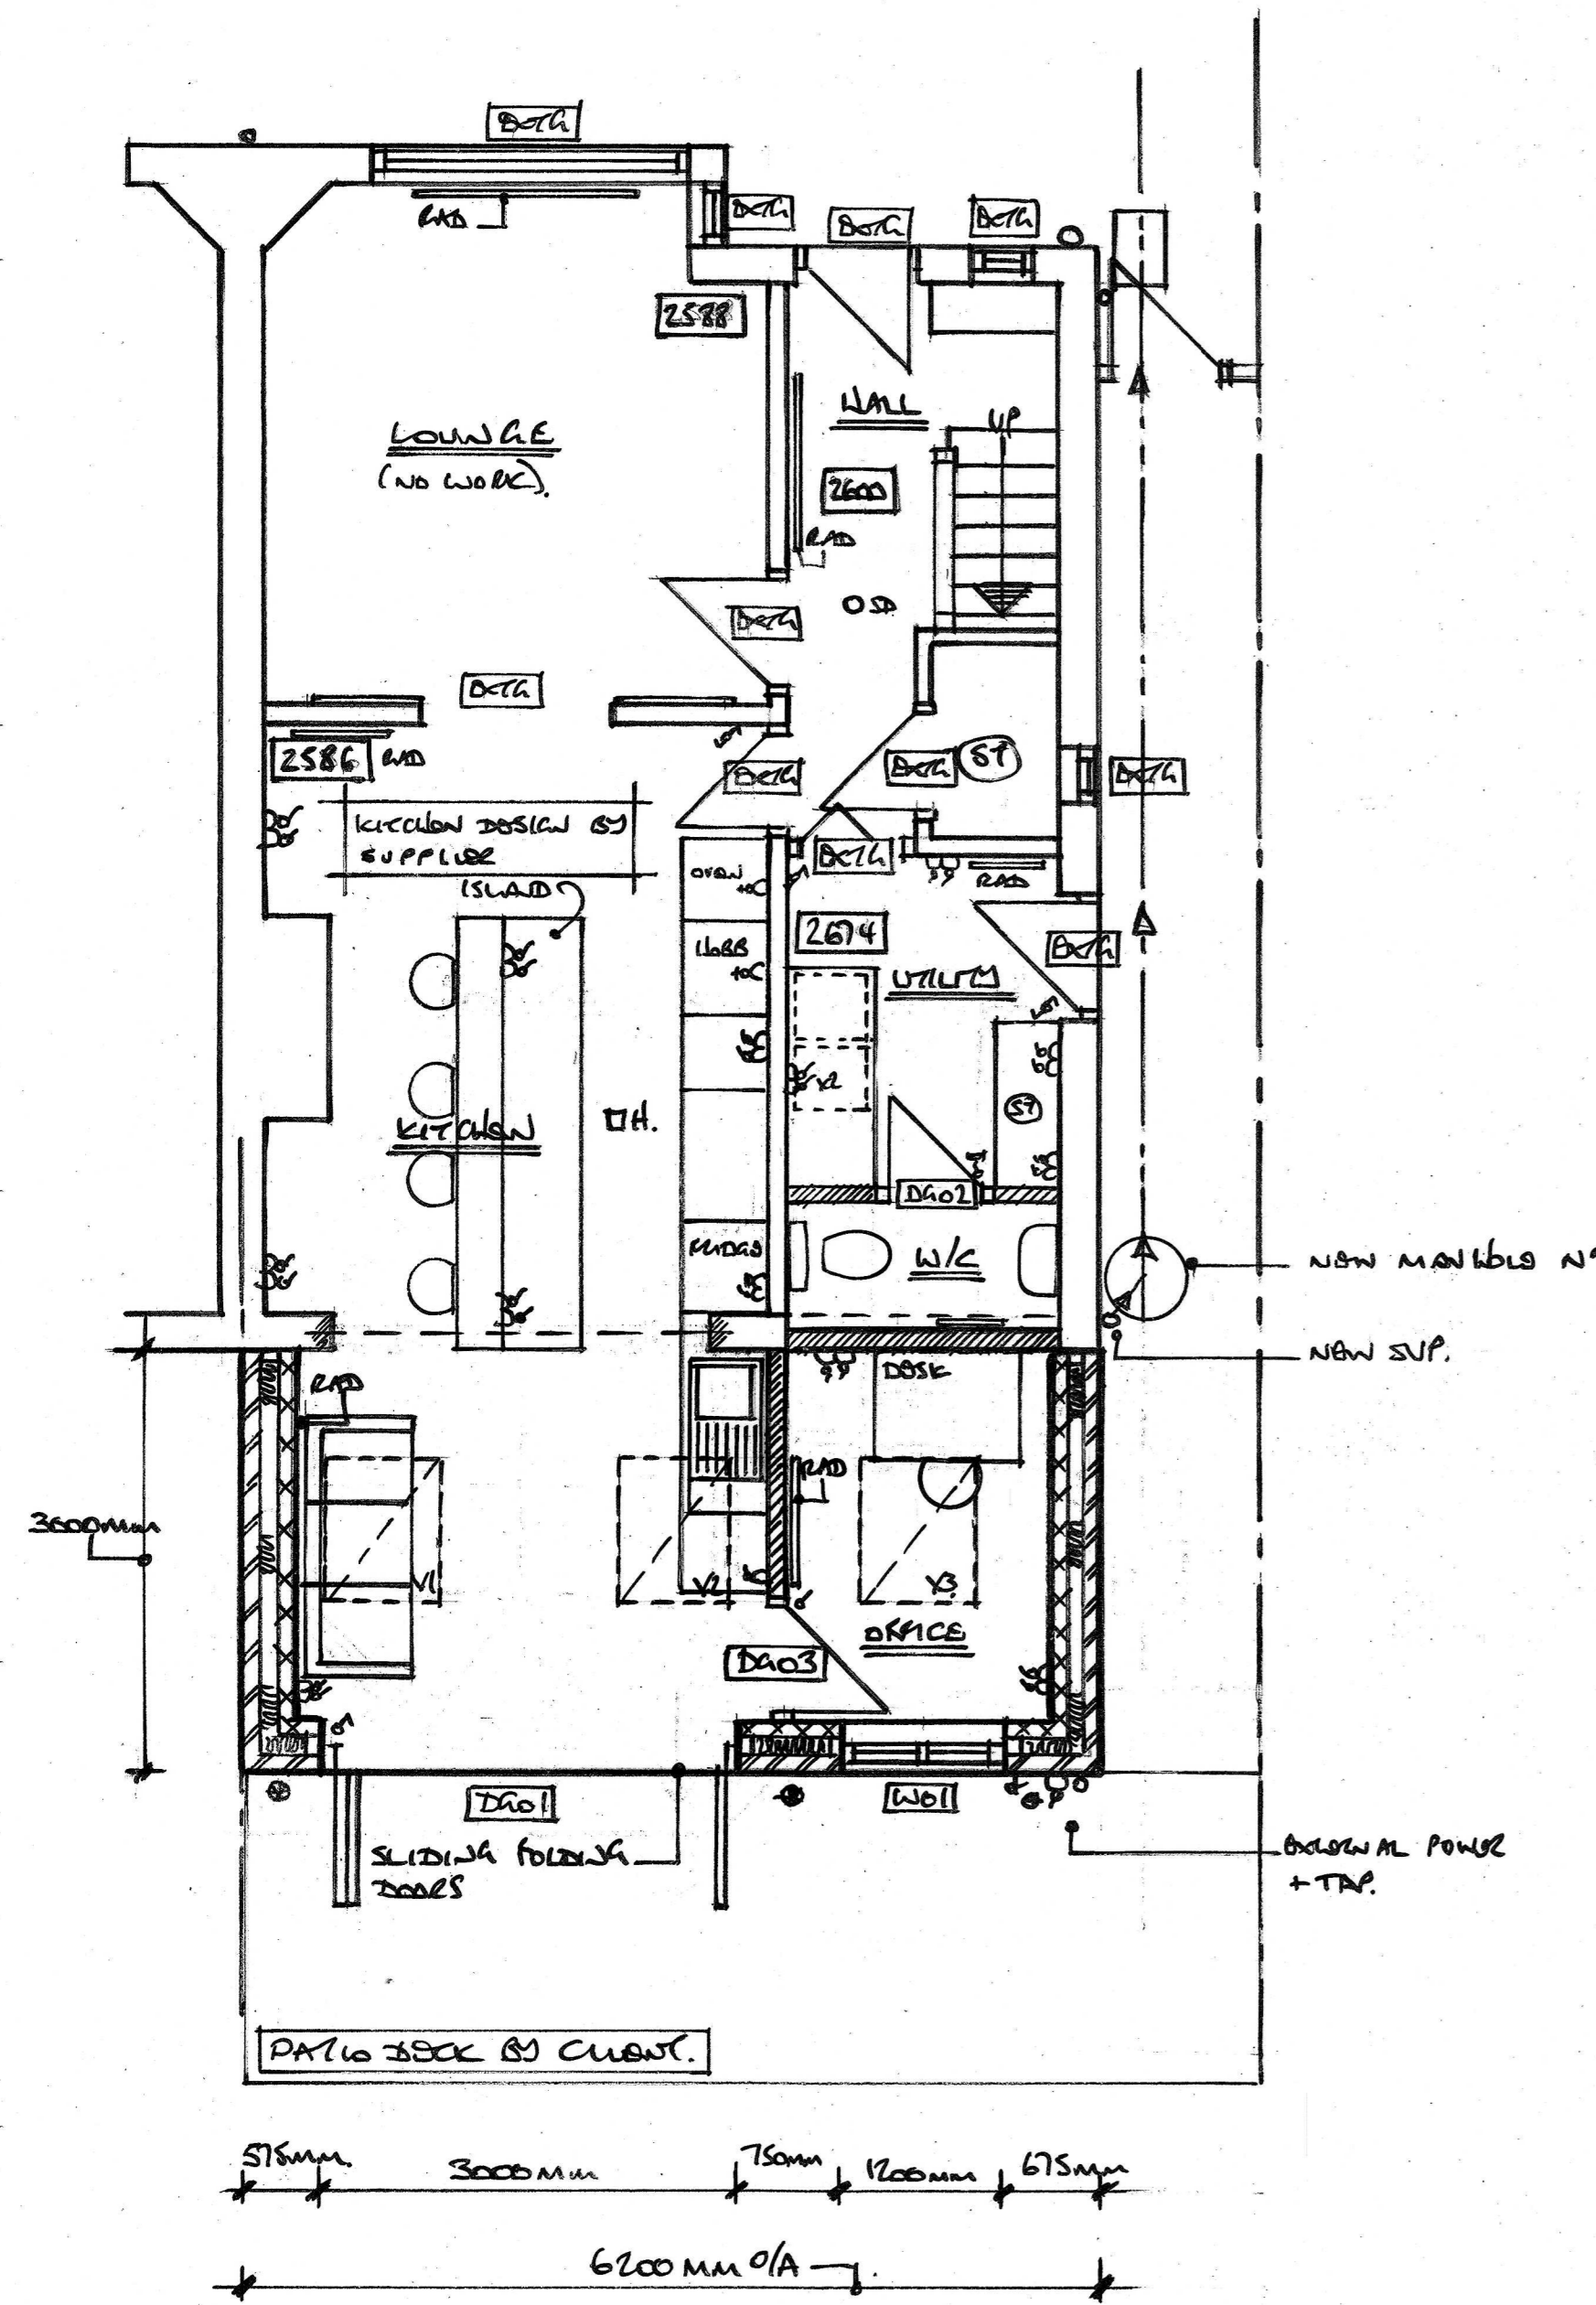

PLOT DRAWING TO A1 PAPER SIZE FOR DRAWING TO SCALE.	
PROJECT :- 99 RAGDALE ROAD BULWELL NOTTINGHAM NG6 8EP.	DATE :- 14/03/2024
DRAWING :- PLANS AND ELEVATIONS AS PROPOSED	SCALE :- 1-50 AND 1-100
DRAWING N°1 99 RAGDALE ROAD/PLP/0001	