



EAST (FRONT) ELEVATION

- EXISTING MATERIALS:
- Walls: LBC Rustic Brickwork
 - Roof: Brown Concrete Plain Tiles
 - Windows: White UPVC
 - Doors: Sage Green UPVC
 - Fascia & Soffits: White UPVC
 - Rainwater Goods: Black UPVC


LBC Rustic string courses



SOUTH (SIDE) ELEVATION



WEST (REAR) ELEVATION

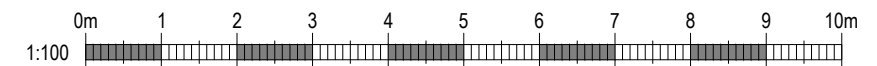

Rydal Design Services Ltd

Tel: 01379 678591 • Mob: 07752 305994 • Email: ian@rydaldesigns.co.uk
Rydal House • High Street • Thorndon • Eye • Suffolk • IP23 7LX

Project:
PROPOSED EXTENSION
15 GRANGE ROAD, WICKHAM SKEITH

Drawing:
EXISTING ELEVATIONS

Scale: 1:100@A3 Date: FEB 24 Drawn: I.W.

Drg No:
23345-04

DO NOT SCALE THIS DRAWING. USE FIGURED DIMENSIONS ONLY, IF IN DOUBT ASK. Rev: Date: Notes: