


Location Plan

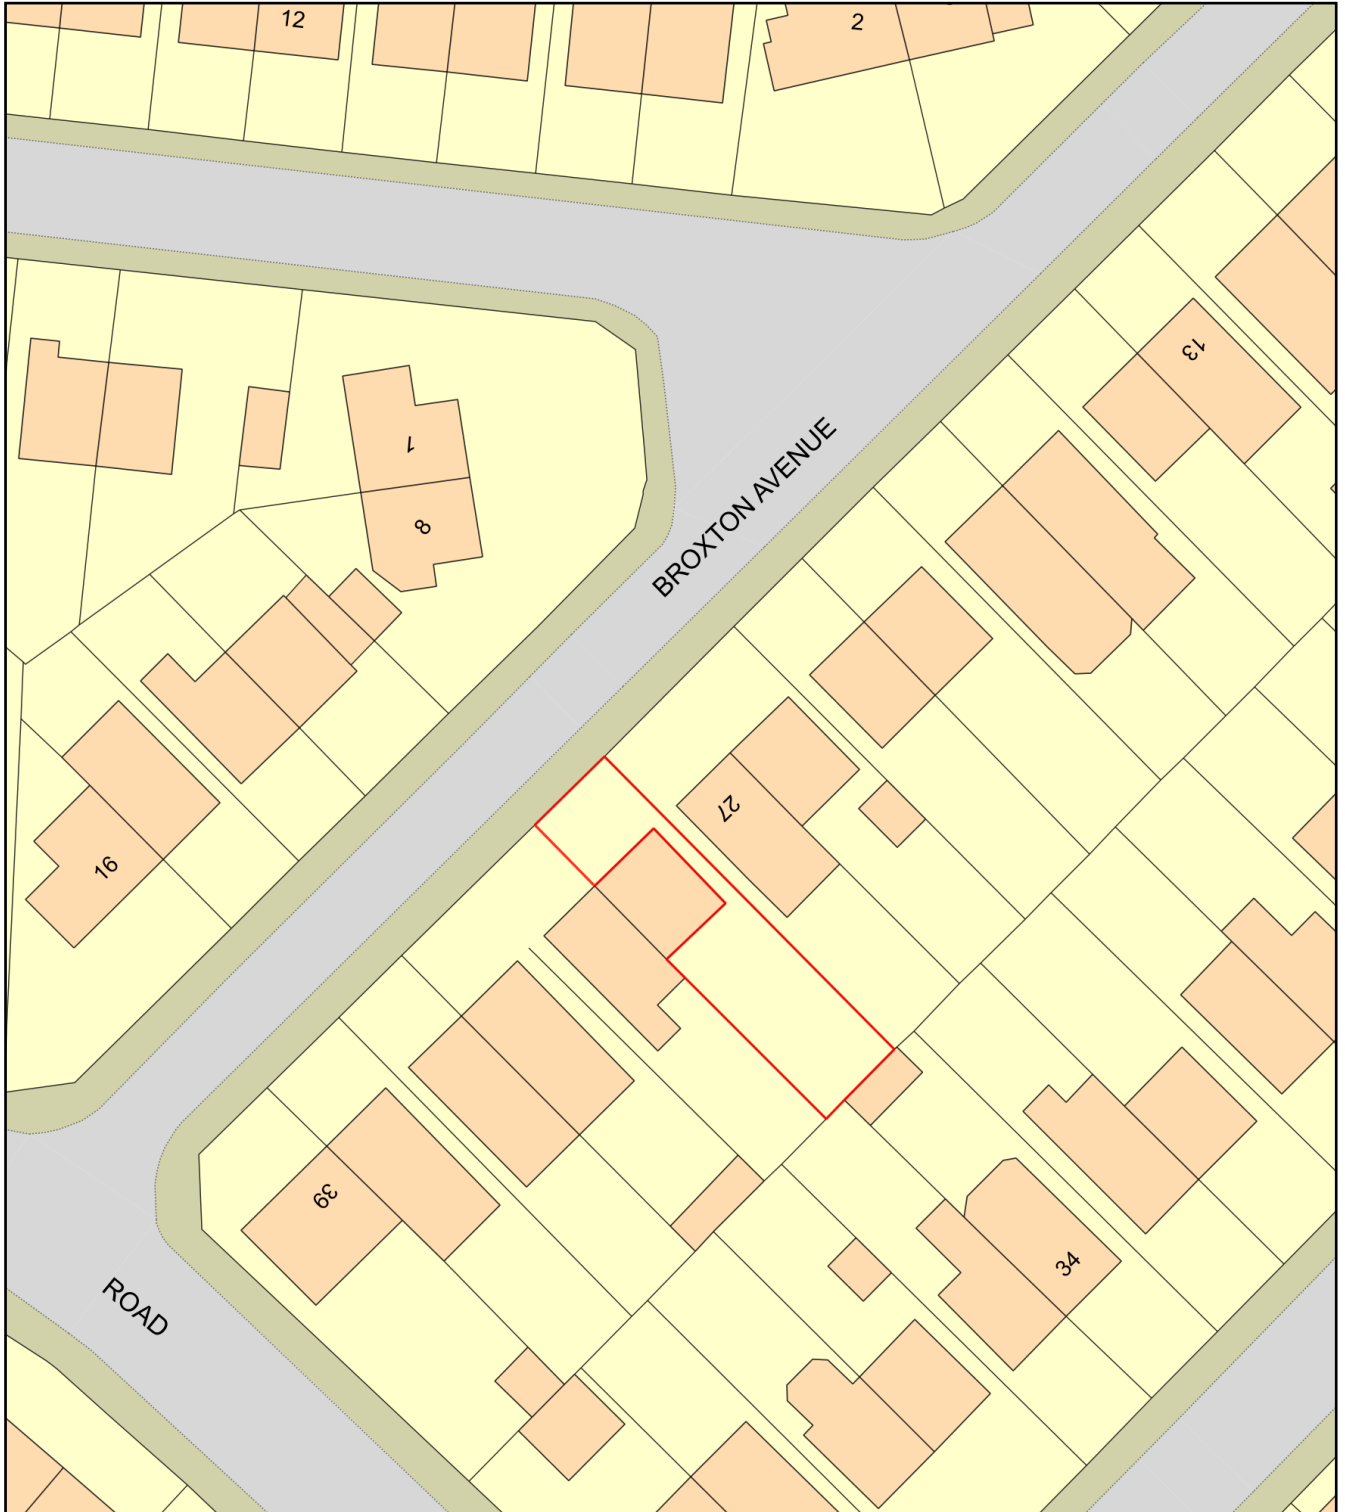

Plan Produced for: 29 Broxton Avenue Bolton BL3

Date Produced: 19 Mar 2024

Plan Reference Number: TQRQM24079140146877

Scale: 1:500 @ A4