


**NOTES:**


No scaling or dimensions other than those figured are to be taken from this drawing.

All dimensions to be checked on site

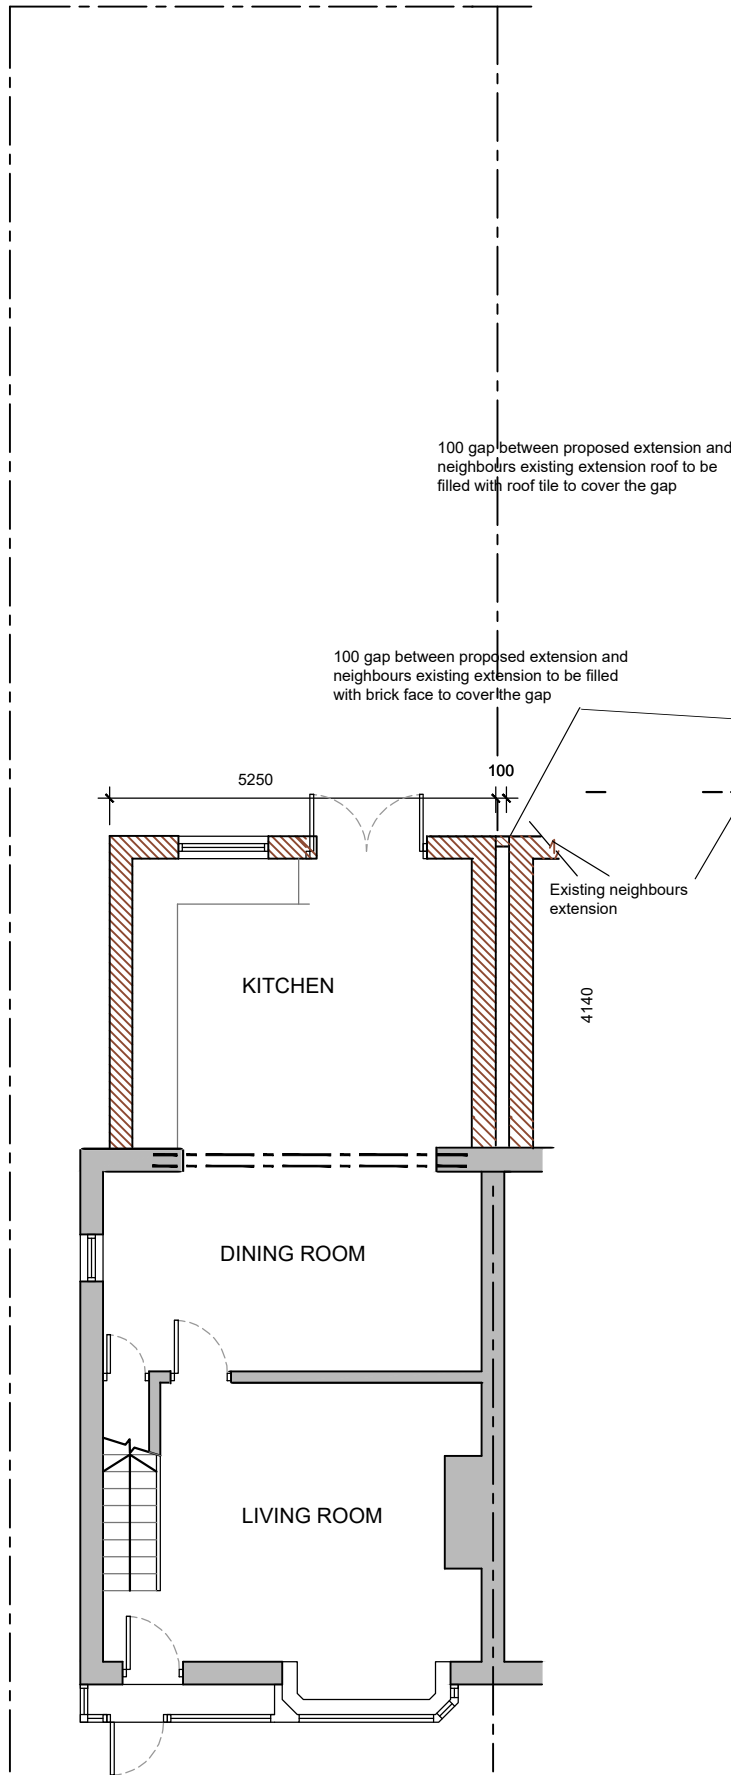


**PROPOSED GROUND FLOOR PLAN**

1:100

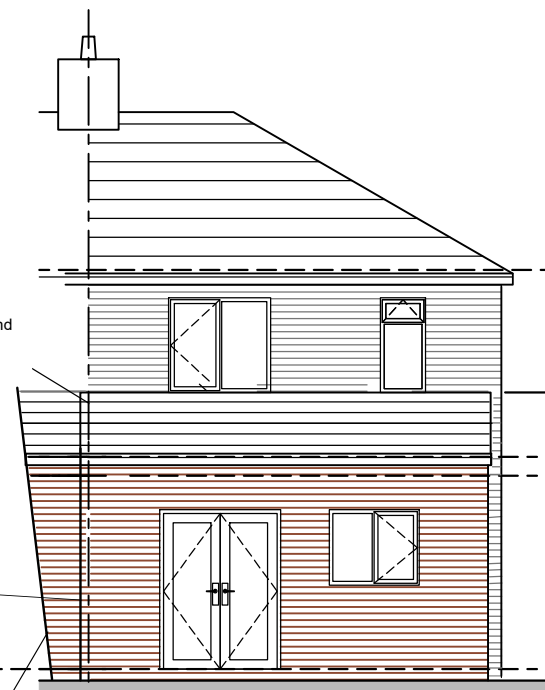


**PROPOSED REAR ELEVATION**

1:100

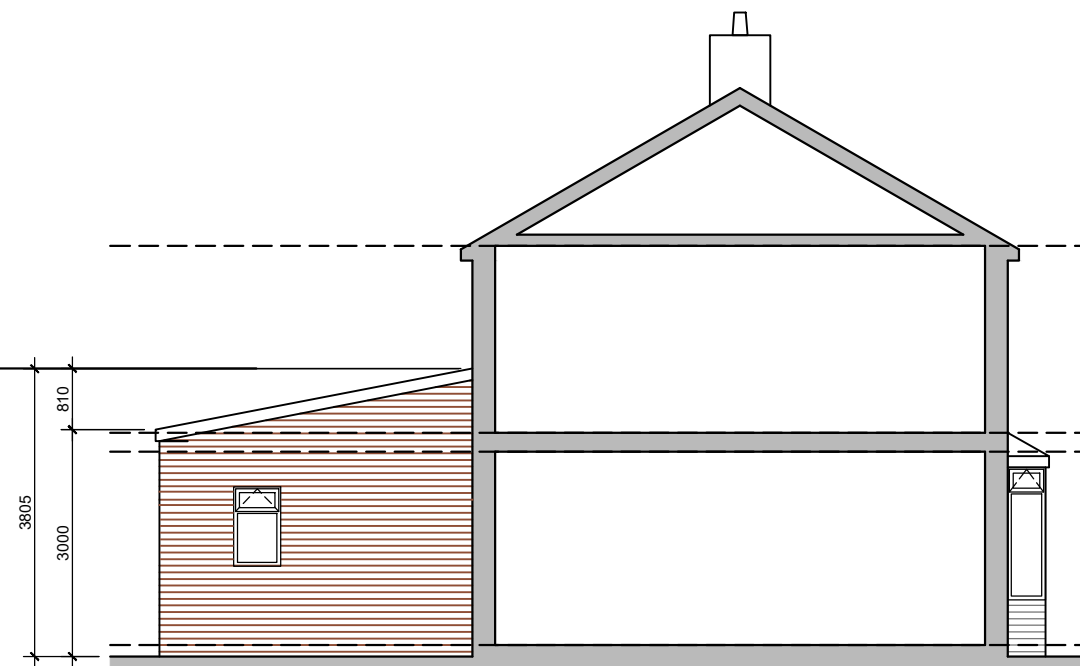


**PROPOSED SIDE ELEVATION**

1:100

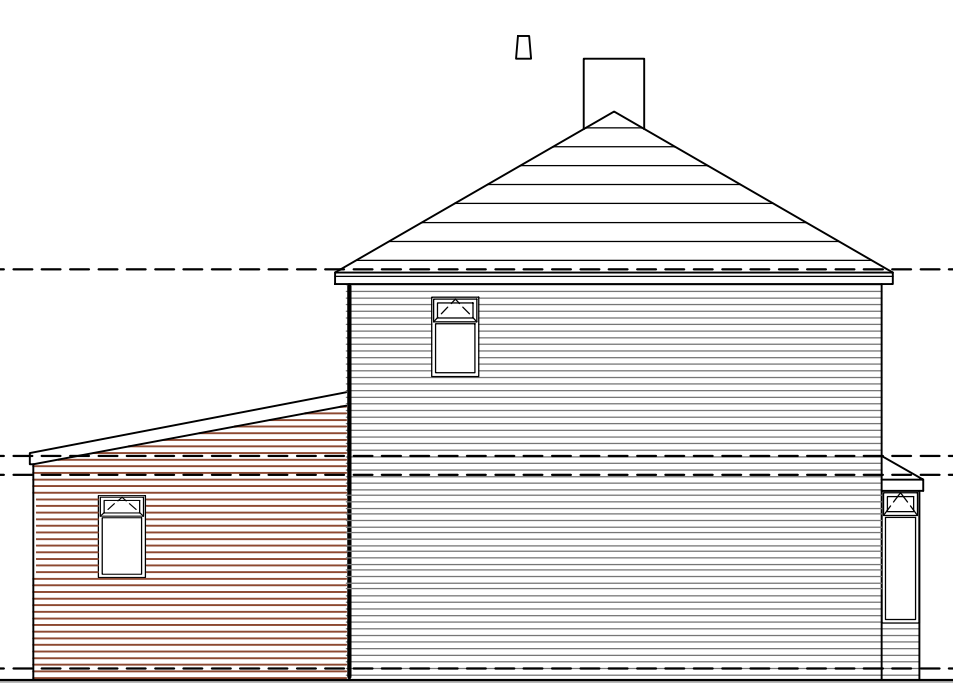

**PROPOSED SIDE ELEVATION**

1:100

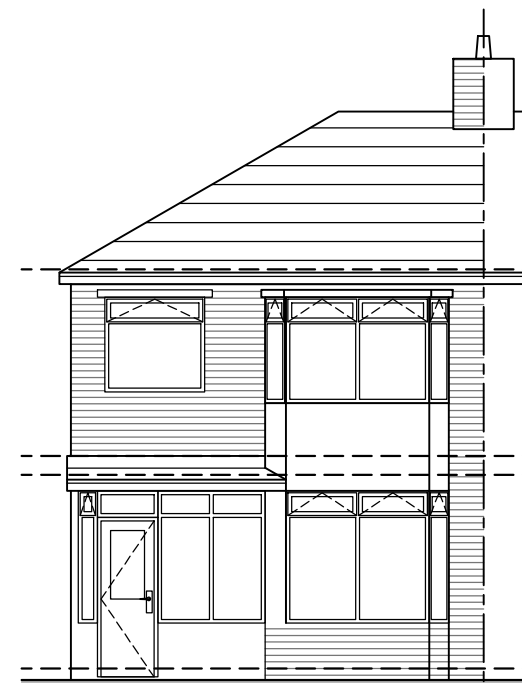

**PROPOSED FRONT ELEVATION**

1:100

Site Address

29 Broxton Avenue Bolton  
BL3 3TG

Project

Proposed Rear Ground Floor  
Kitchen Extension

Drawing: **MM-02A**

**Proposed Plan and  
Elevation**

Scale:  
**1:100**

Size:  
**A3**

Date:  
**02/24**