



1 Lindsay Street Elevation
1 : 100

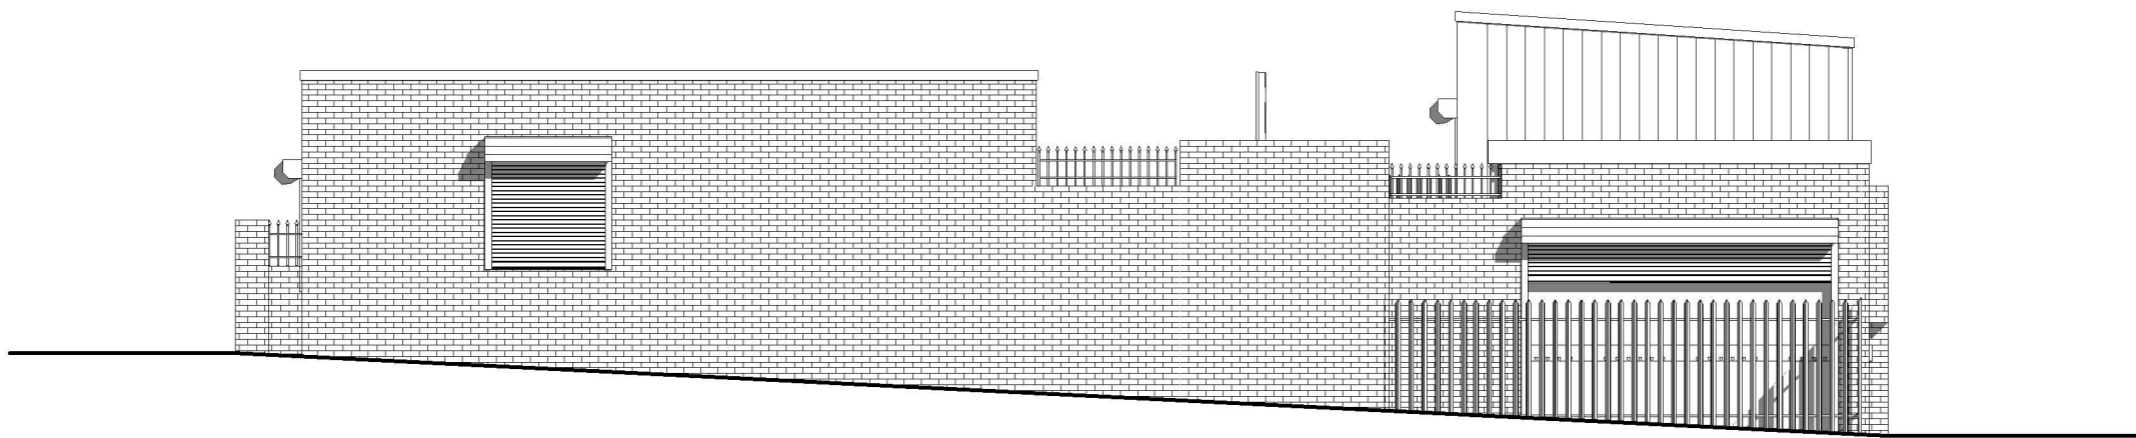

2 Travers St Elevation
1 : 100

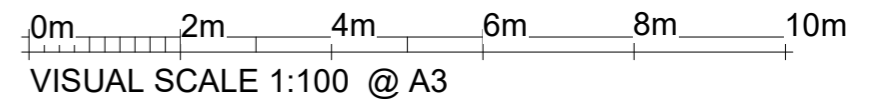

Planning
Building Control
Structural Calculations
Project Management

PROJECT	Erection Of Building To Forecourt Of 586 - 592 Chorley new road, Horwich, Bolton, BL6 6ES	
SHEET	Side Elevations	

CLIENT			Mr Gentjan Lame.	
Date	Project number	Scale (@ A3)		
22/10/2023	NDH/GL/10/23	1 : 100		
Drawn by	DRAWING NUMBER		REV	
Neil	3 Of 4			
Checked by				
Checker				