



©
 DO NOT SCALE. Use figured dimensions only. Contractor is to check all dimensions before commencement of works. This drawing is copyright. This data to be used as a ref file only - not as live data. This drawing must only be used for the purposes for which it is supplied.

NOTES:

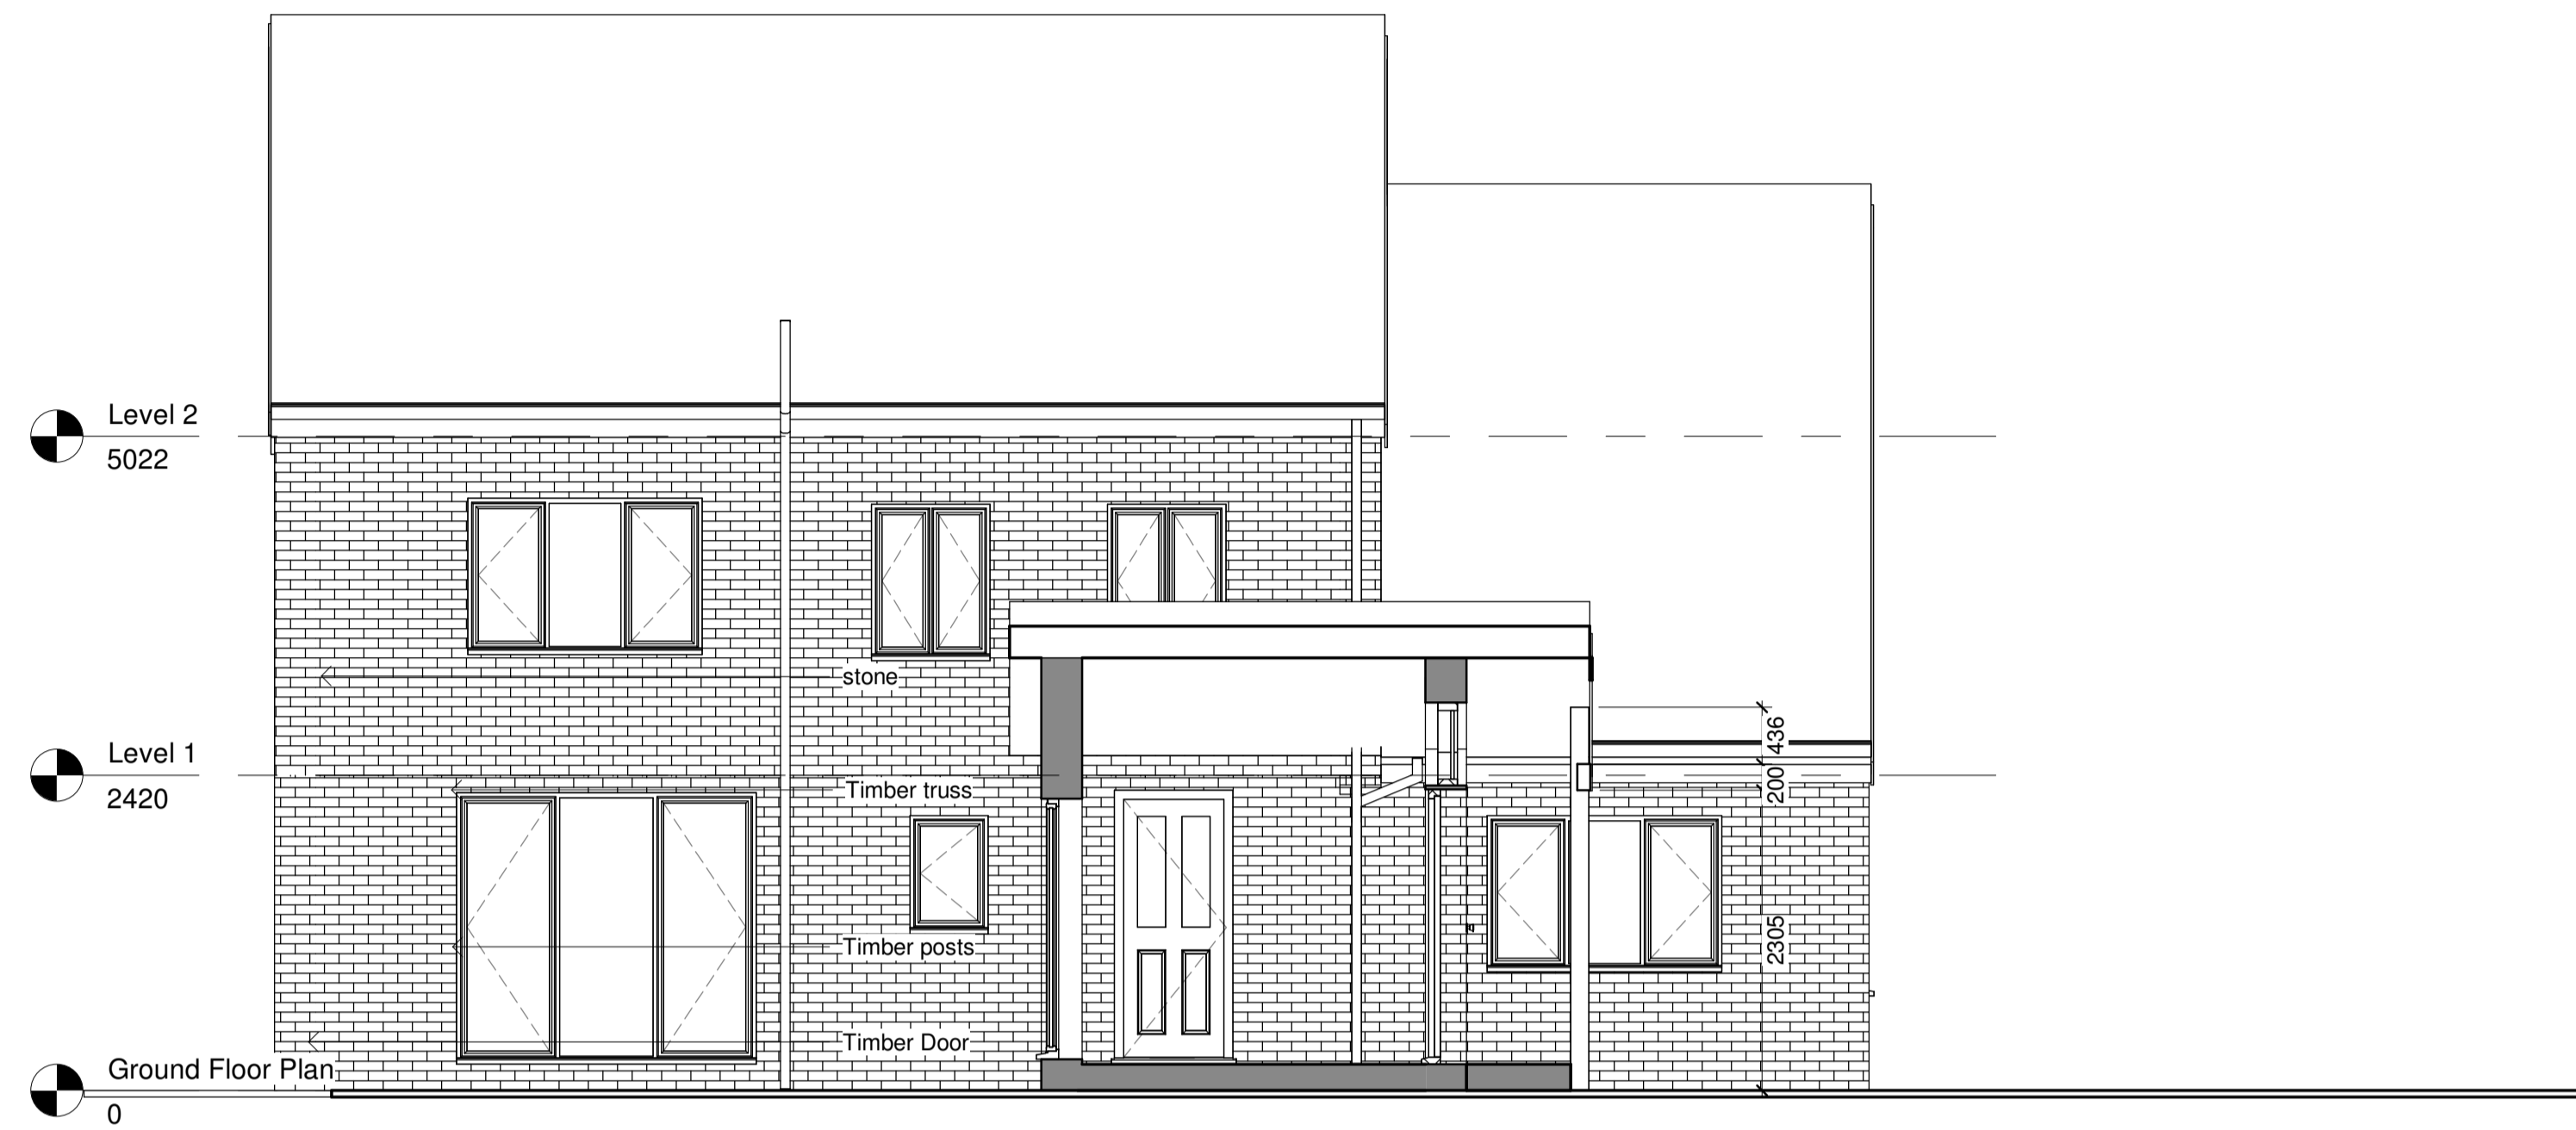

Section A-A
 1 : 50

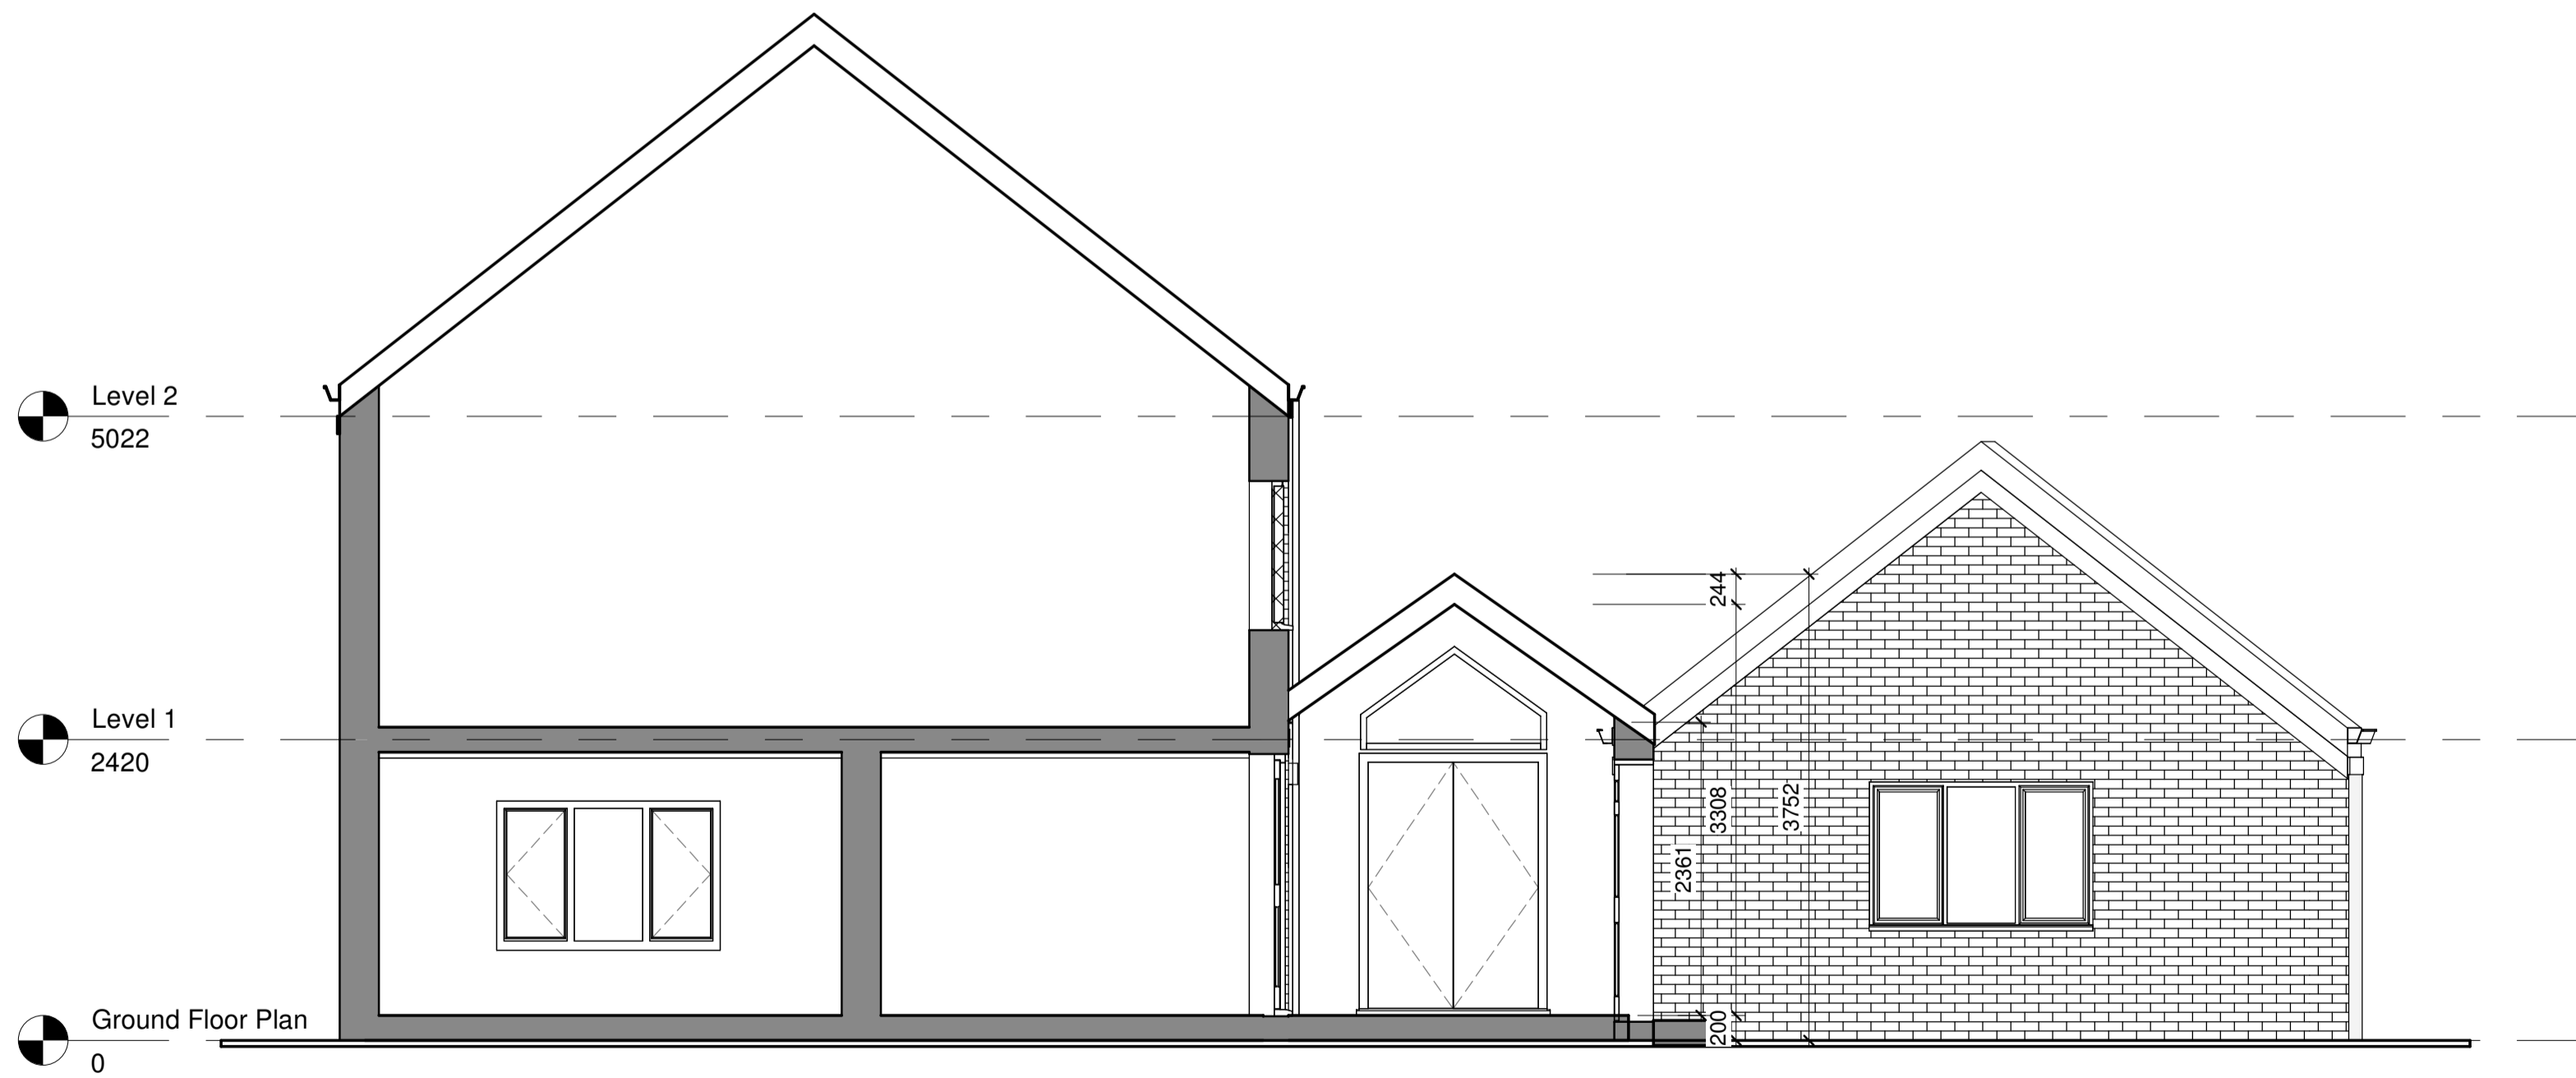

Section B-B
 1 : 50

Revision Number	Date	Description of Revision	Chkd	Appr

SEEDY
 Architects!
 Experience | Design Ethos | Passion
 Parsonage Chambers, 3 Parsonage, Manchester M3 2HW - 0161 832 5750

status
 Drawings For Lawful Development

job title
 Blackrod House

Location
 392 Manchester road,
 Blackrod, BL6 5BJ

drawing title
 Sections Drawings

author TD	date 18/03/24	
checker GF	date 18/03/24	
scale 1 : 50	paper size A1	

Project no.	Type	Seed drawing no.	Rev.
3299		A-DWG-CD-201	