




Existing Front Elevation
1:100

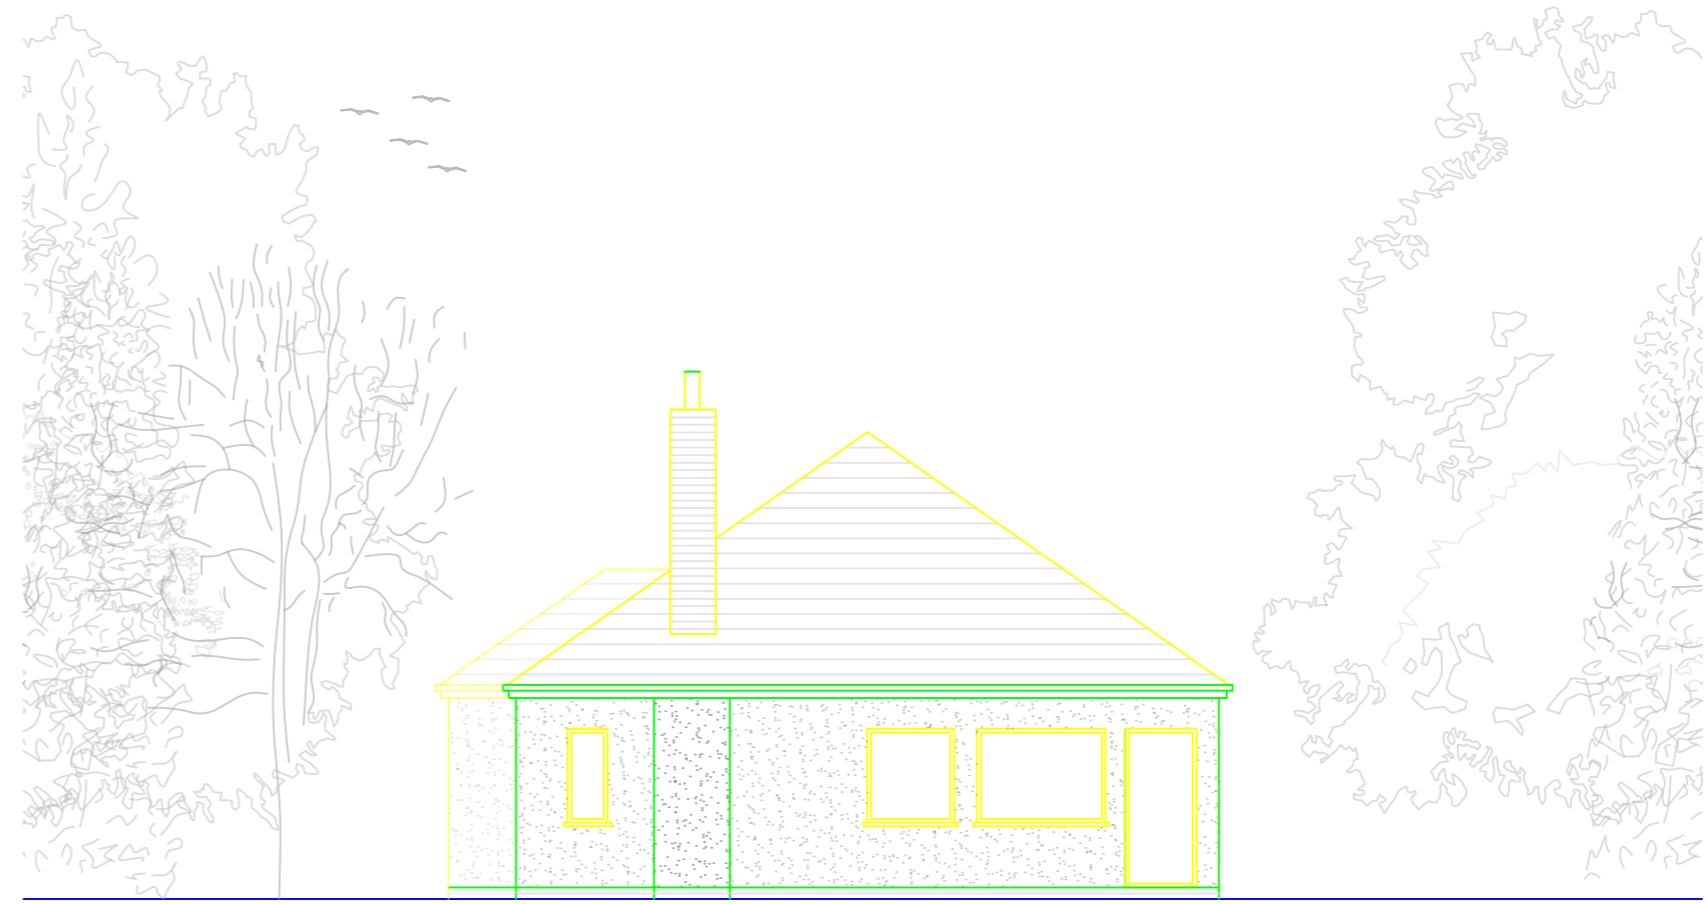

Existing Side Elevation
1:100

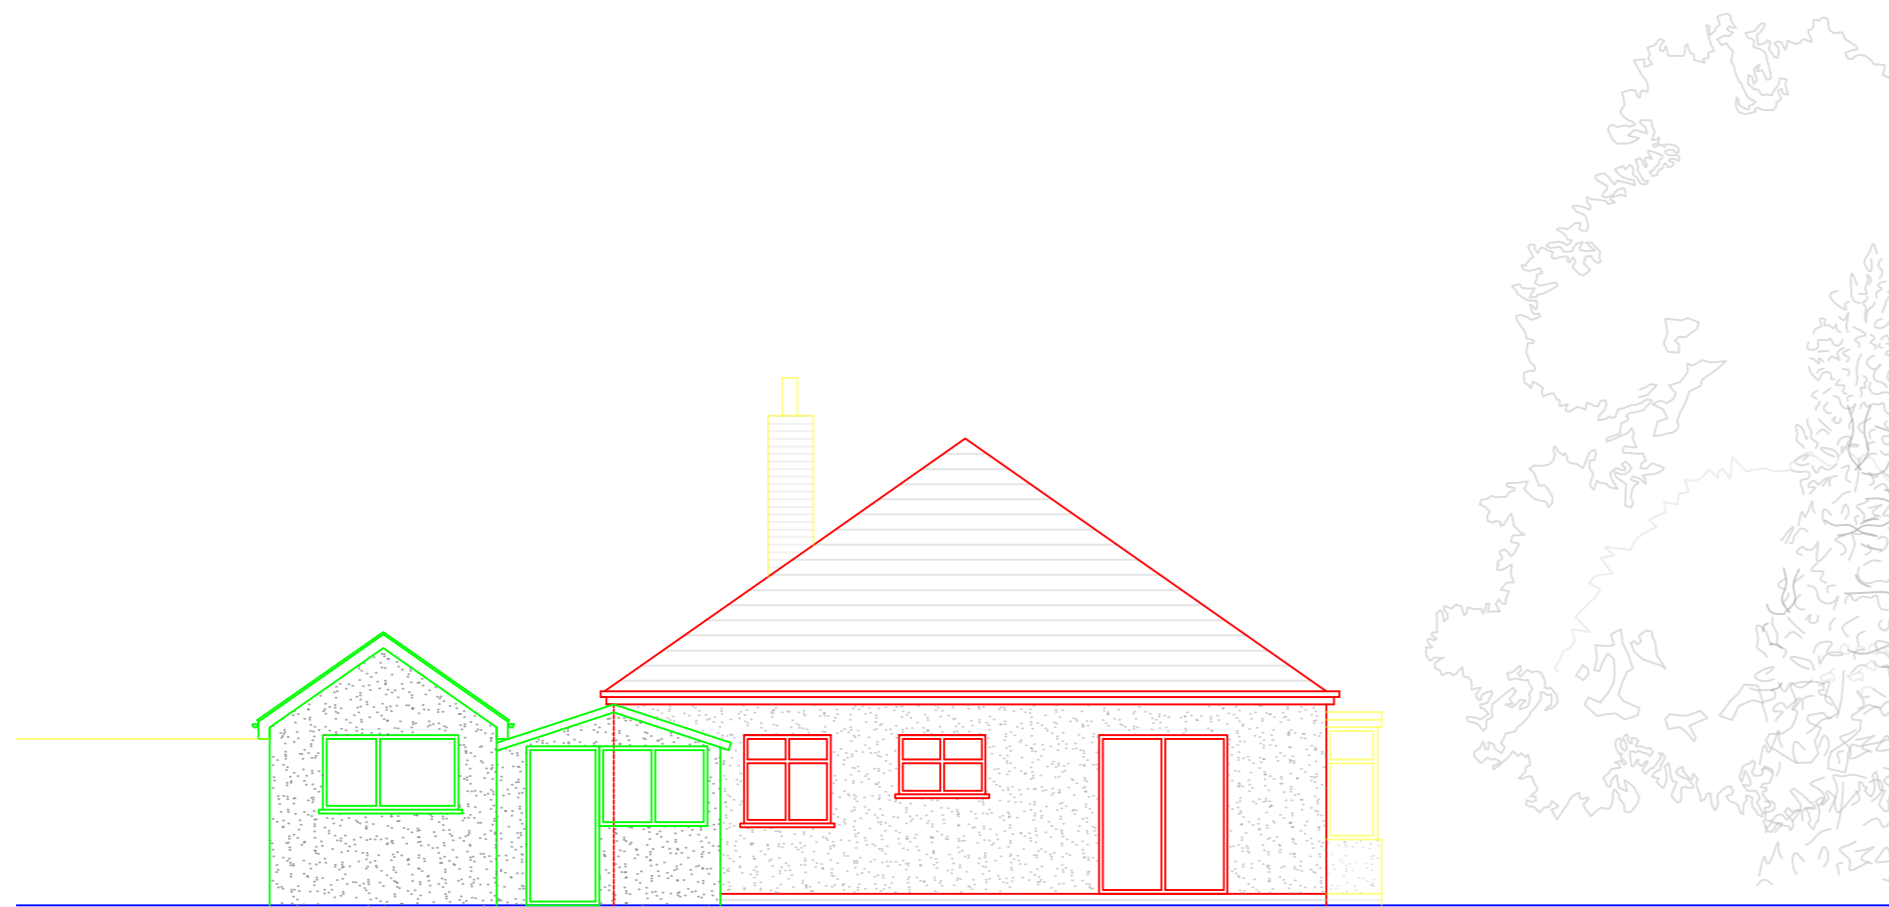

Existing Rear Elevation
1:100

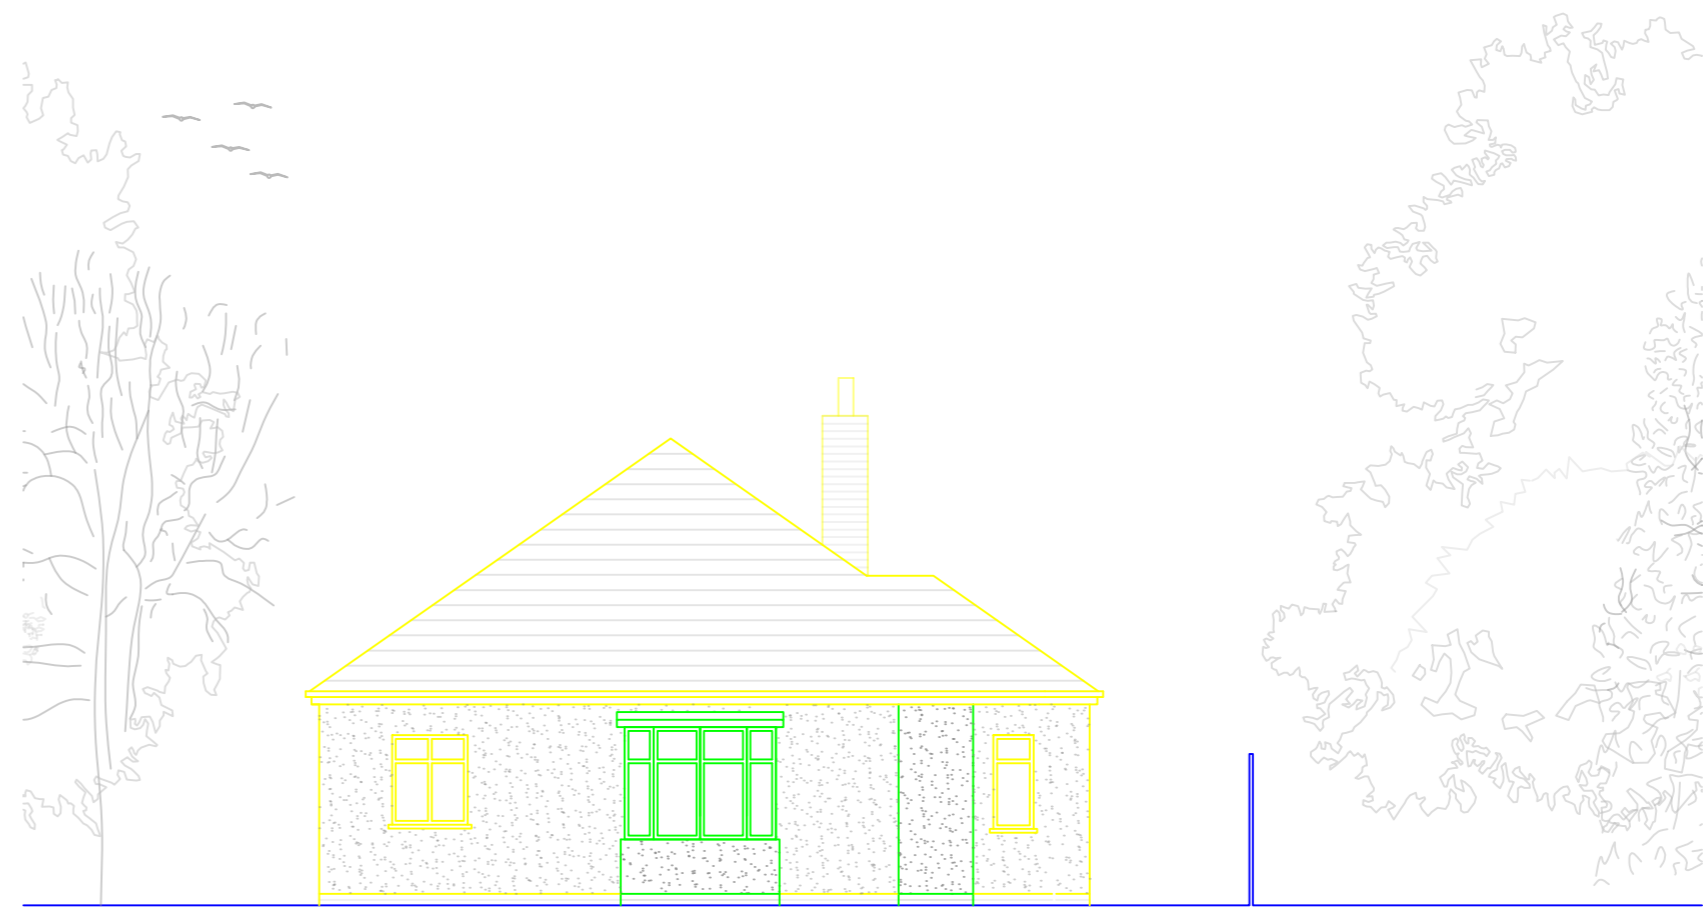

Existing Side Elevation
1:100

