

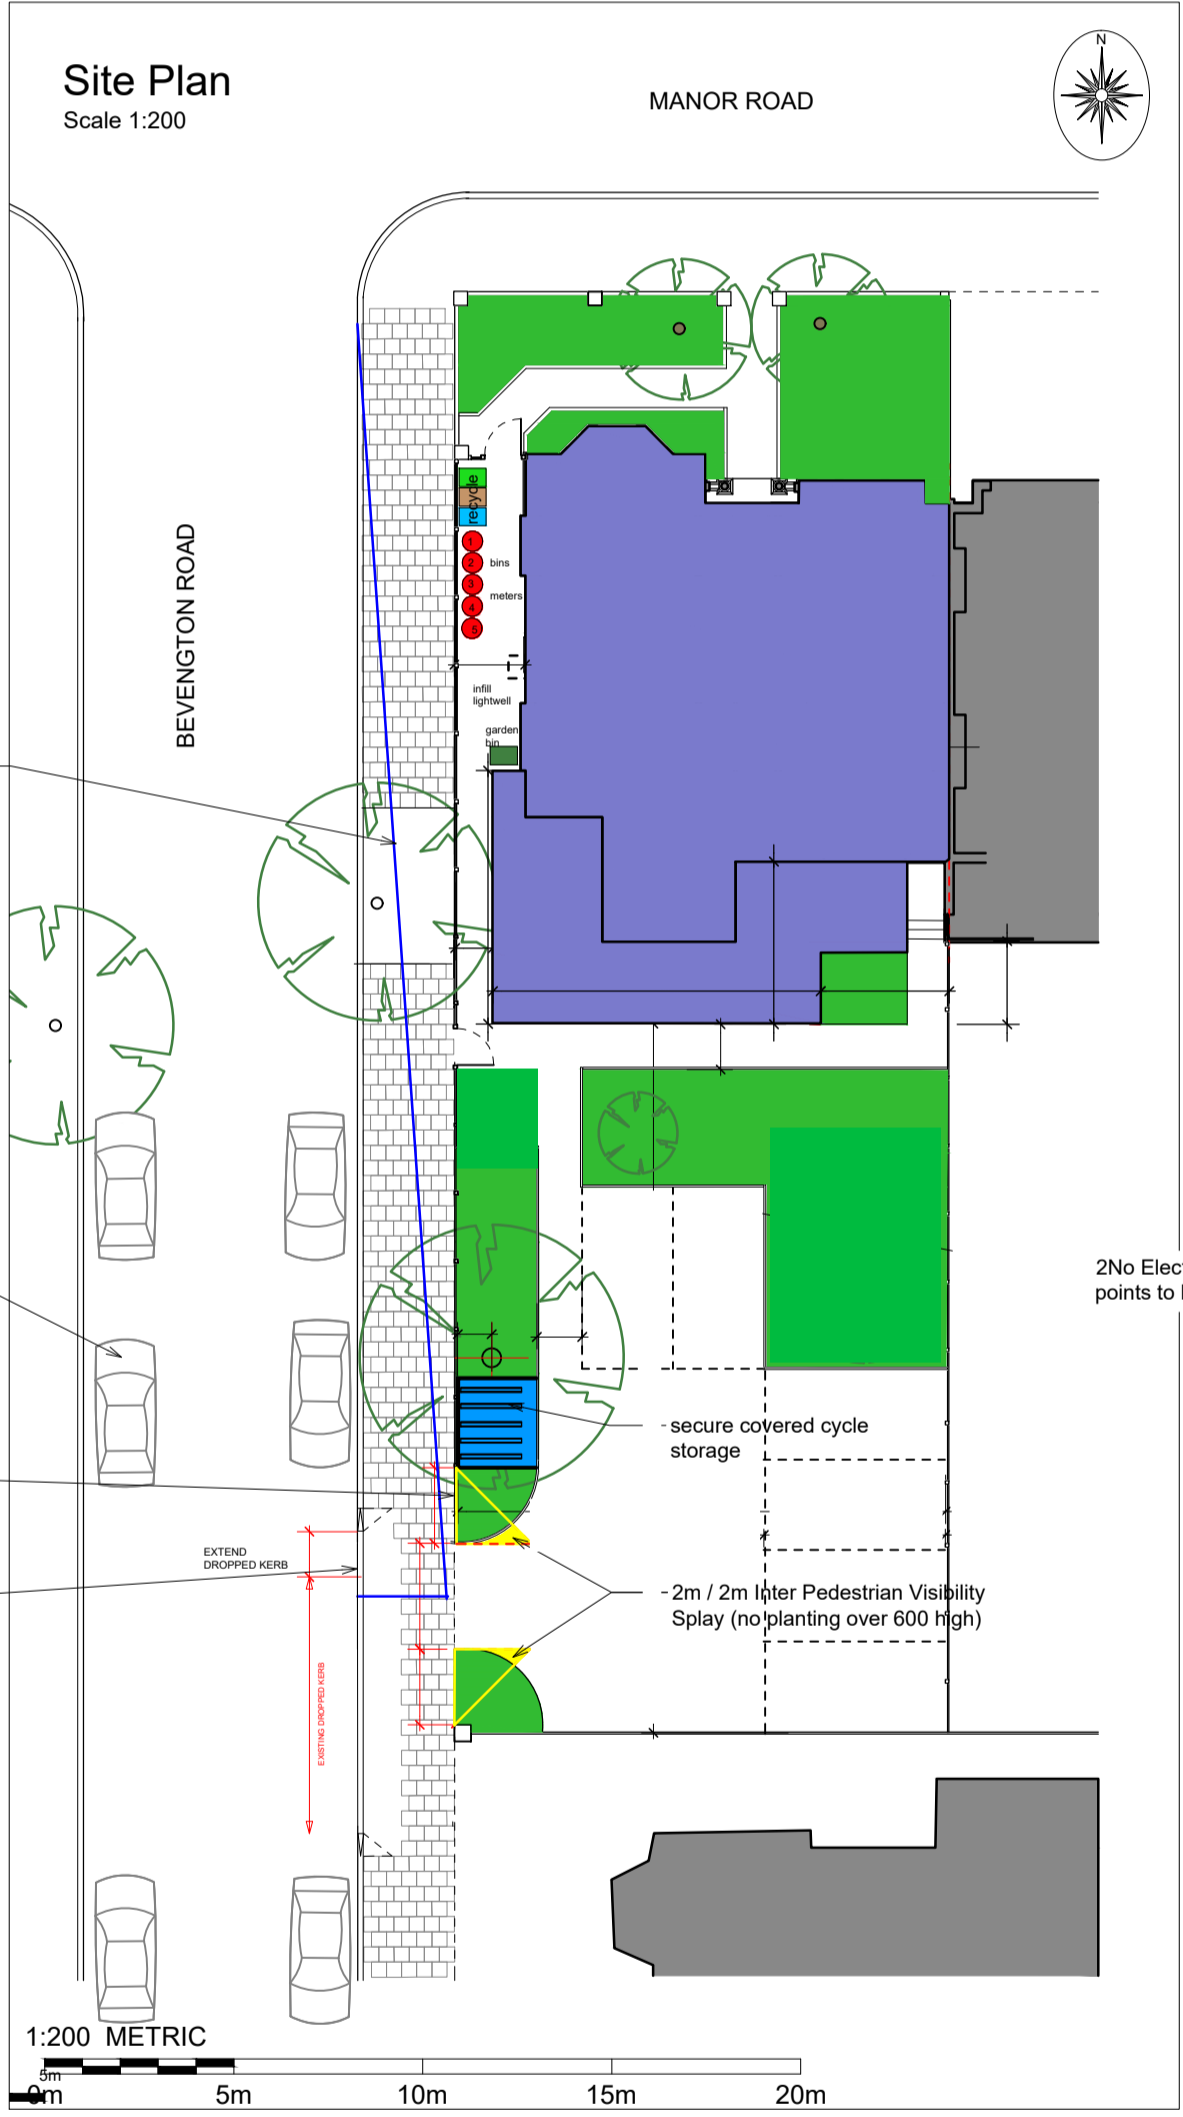
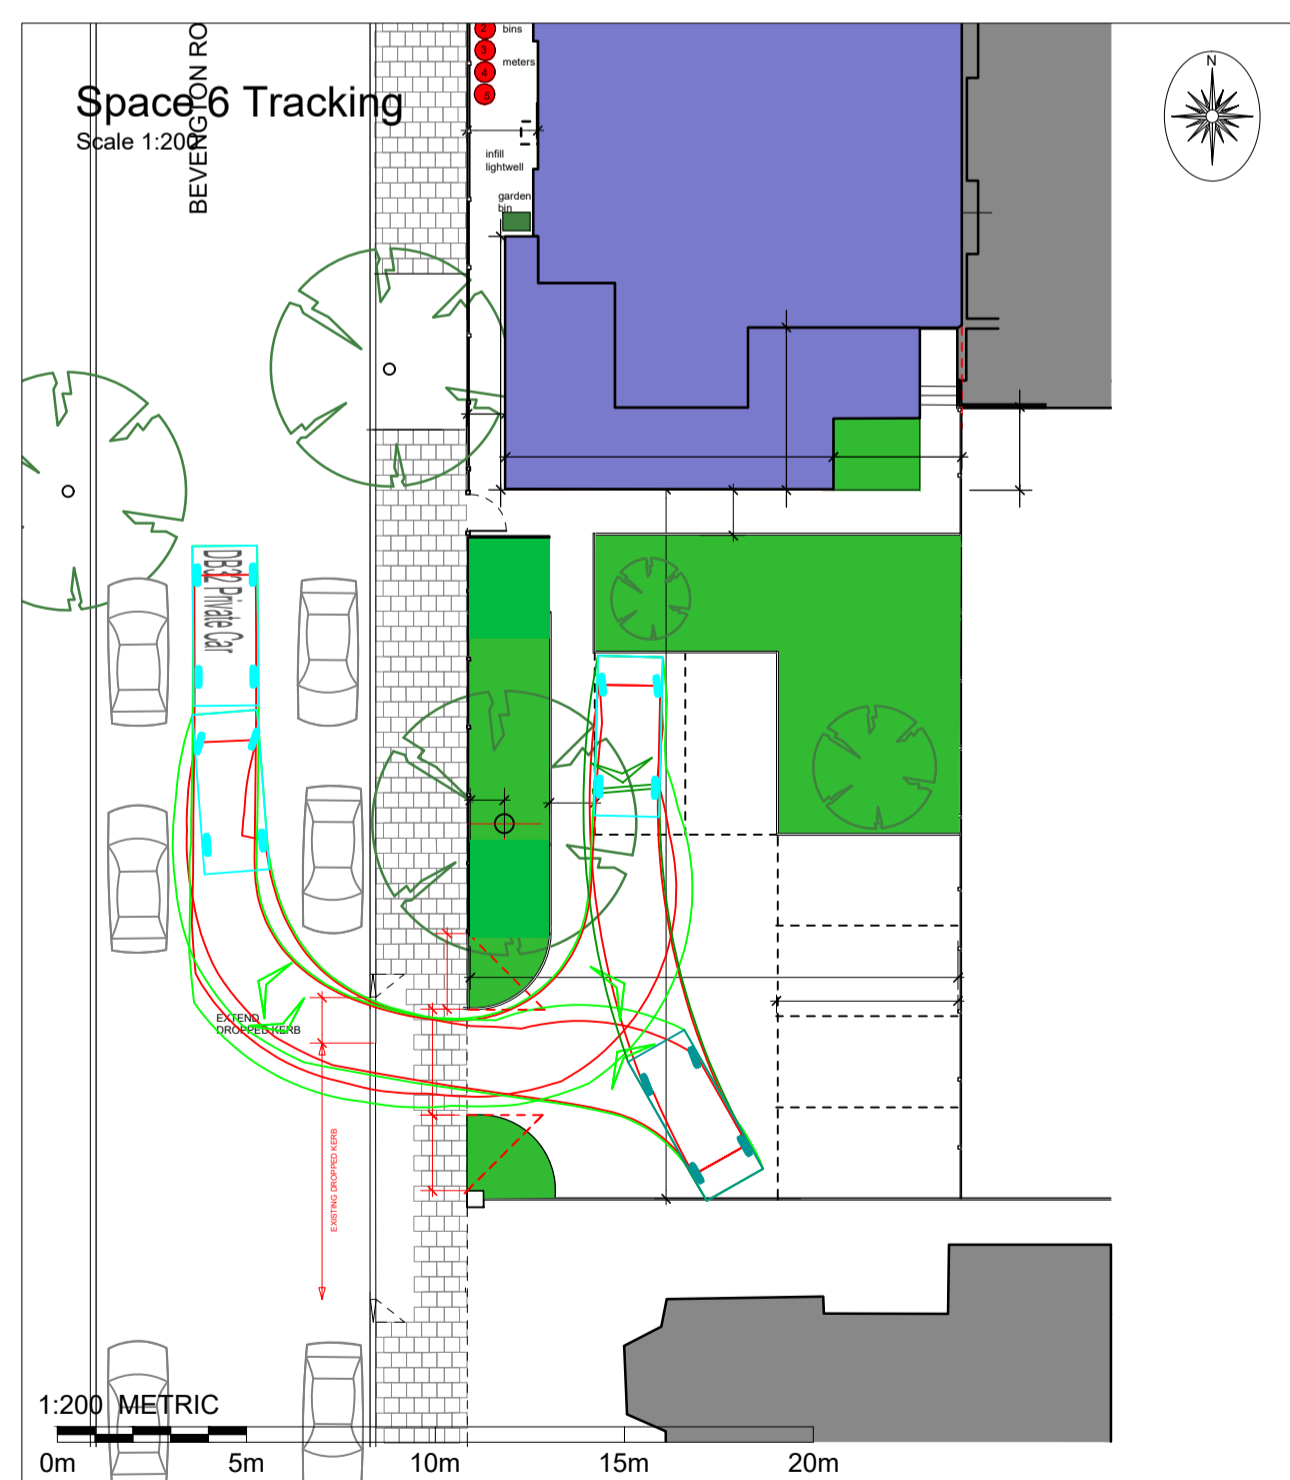
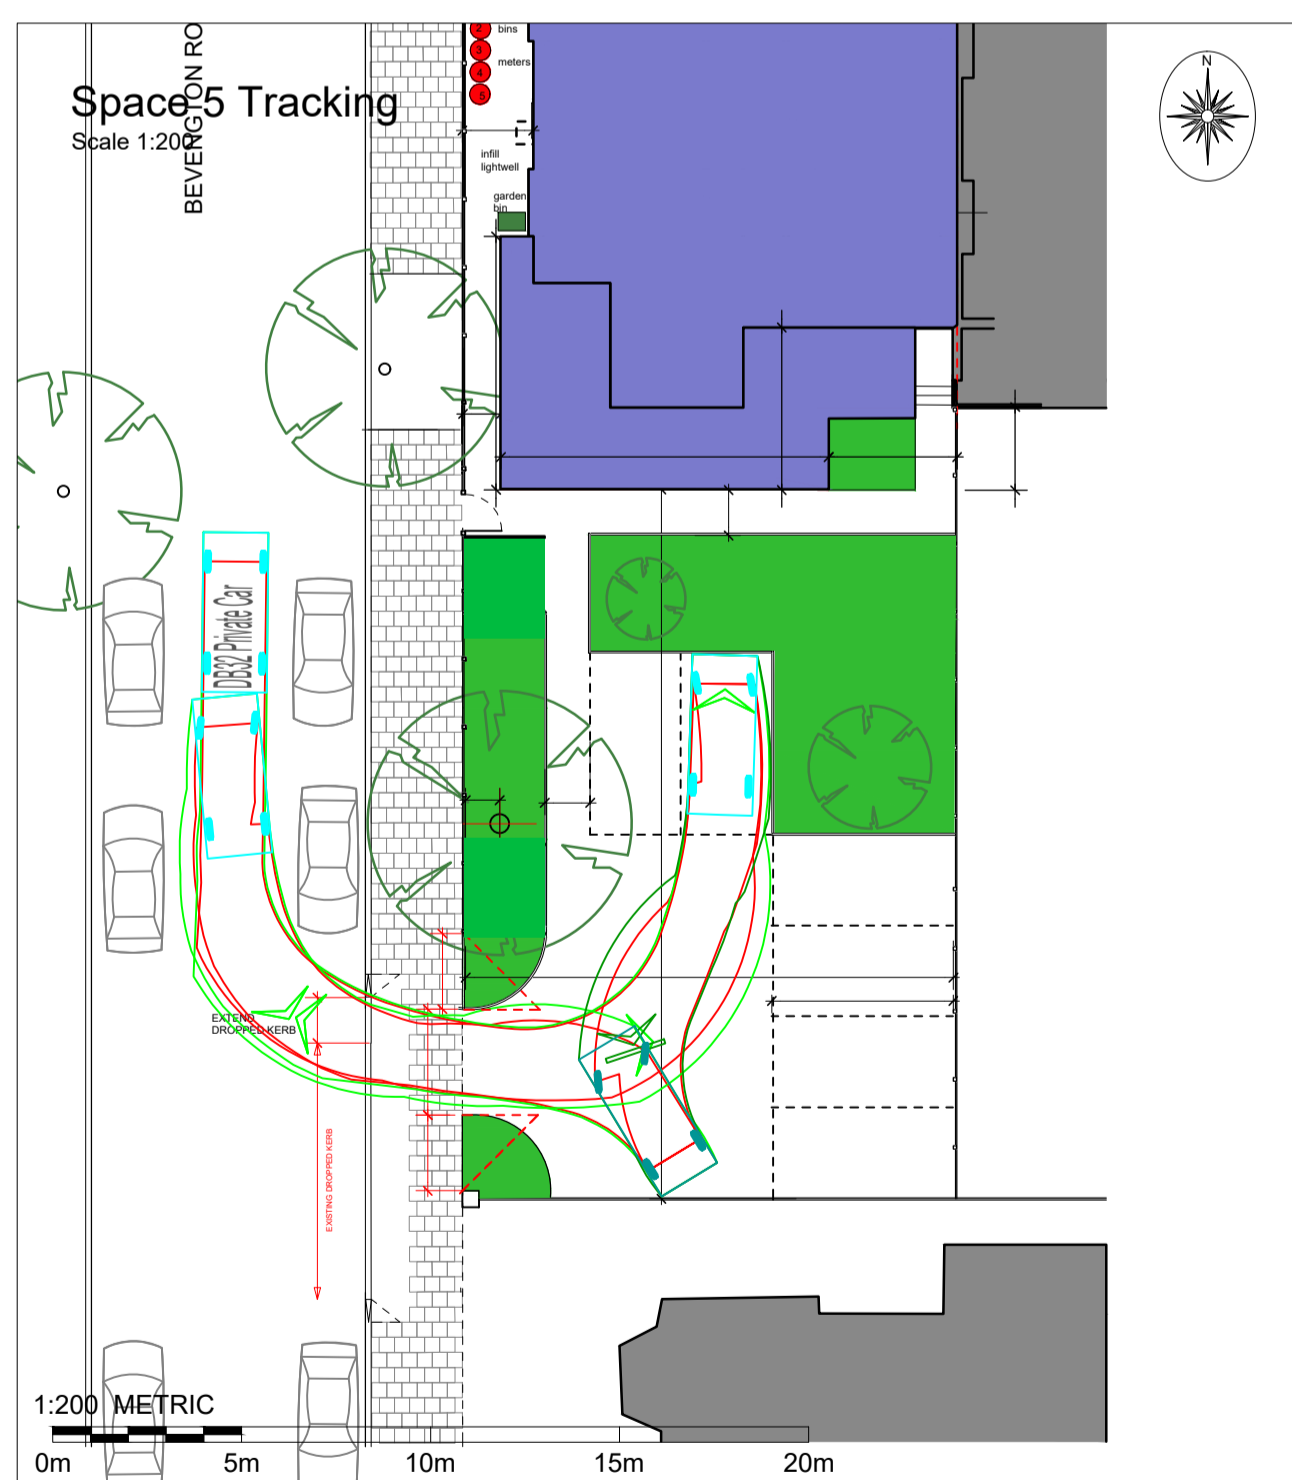
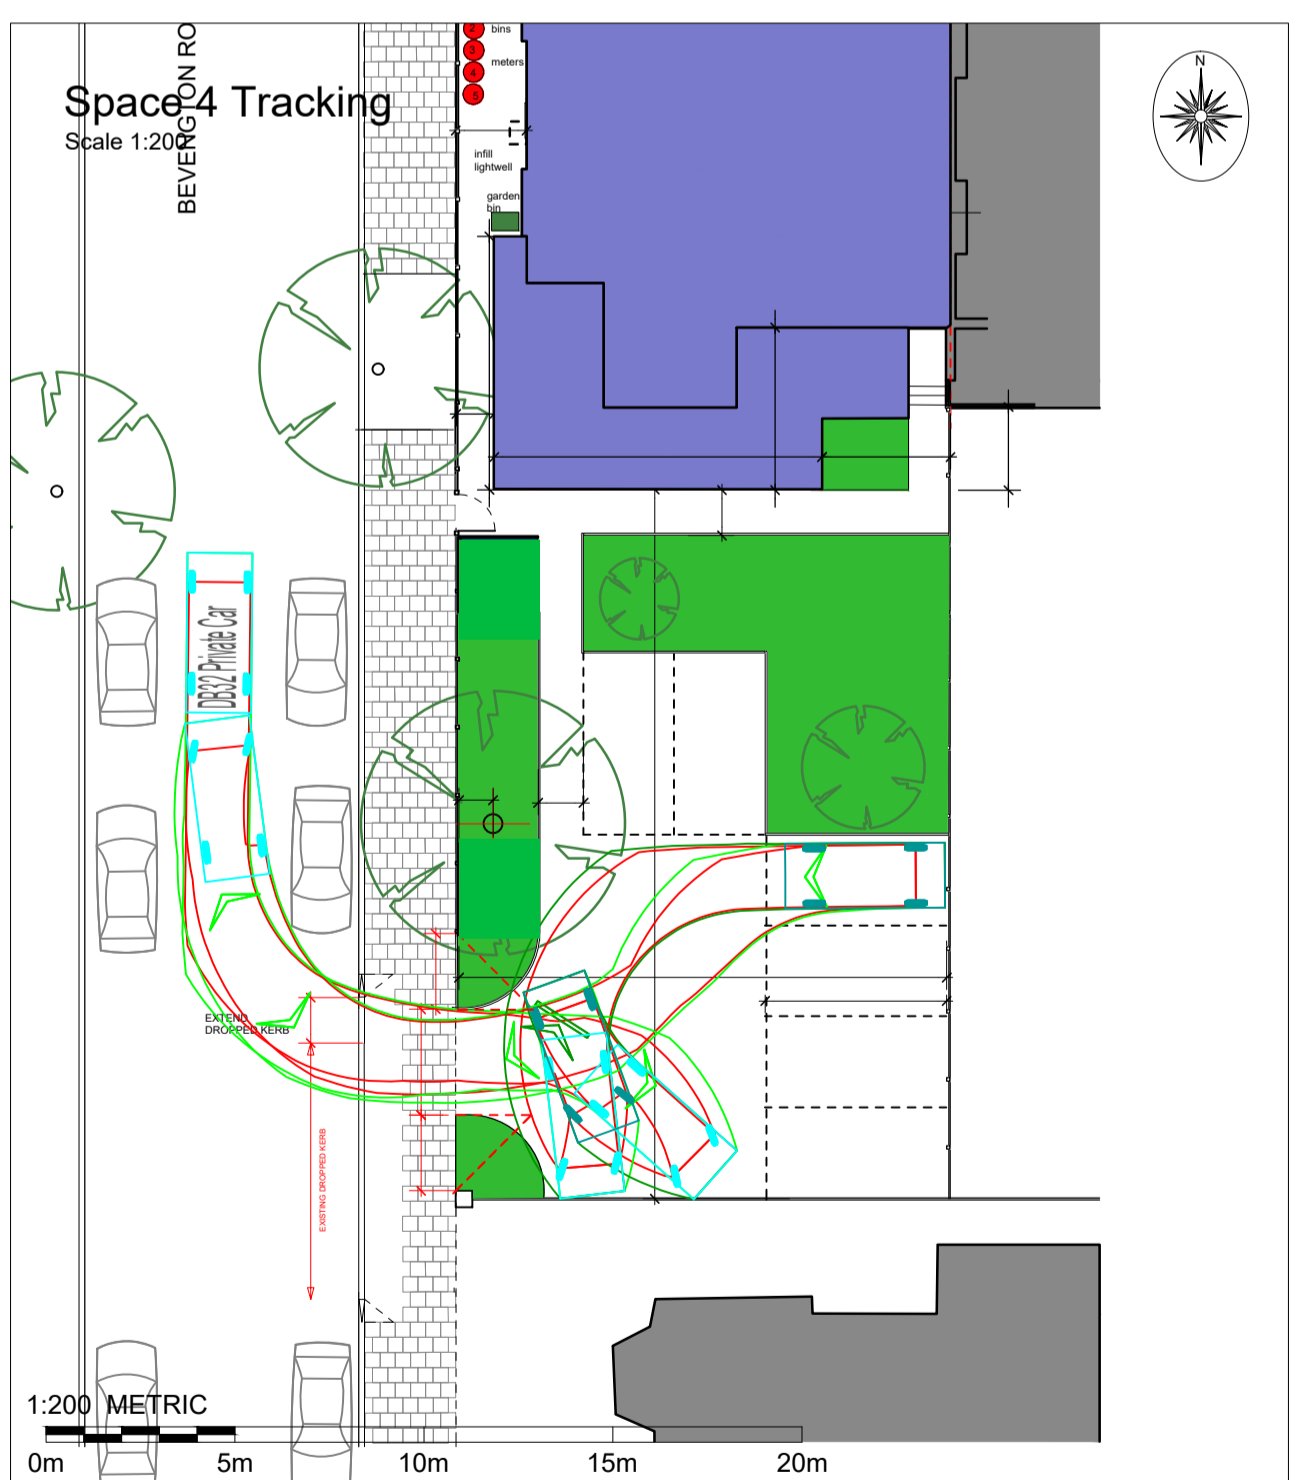
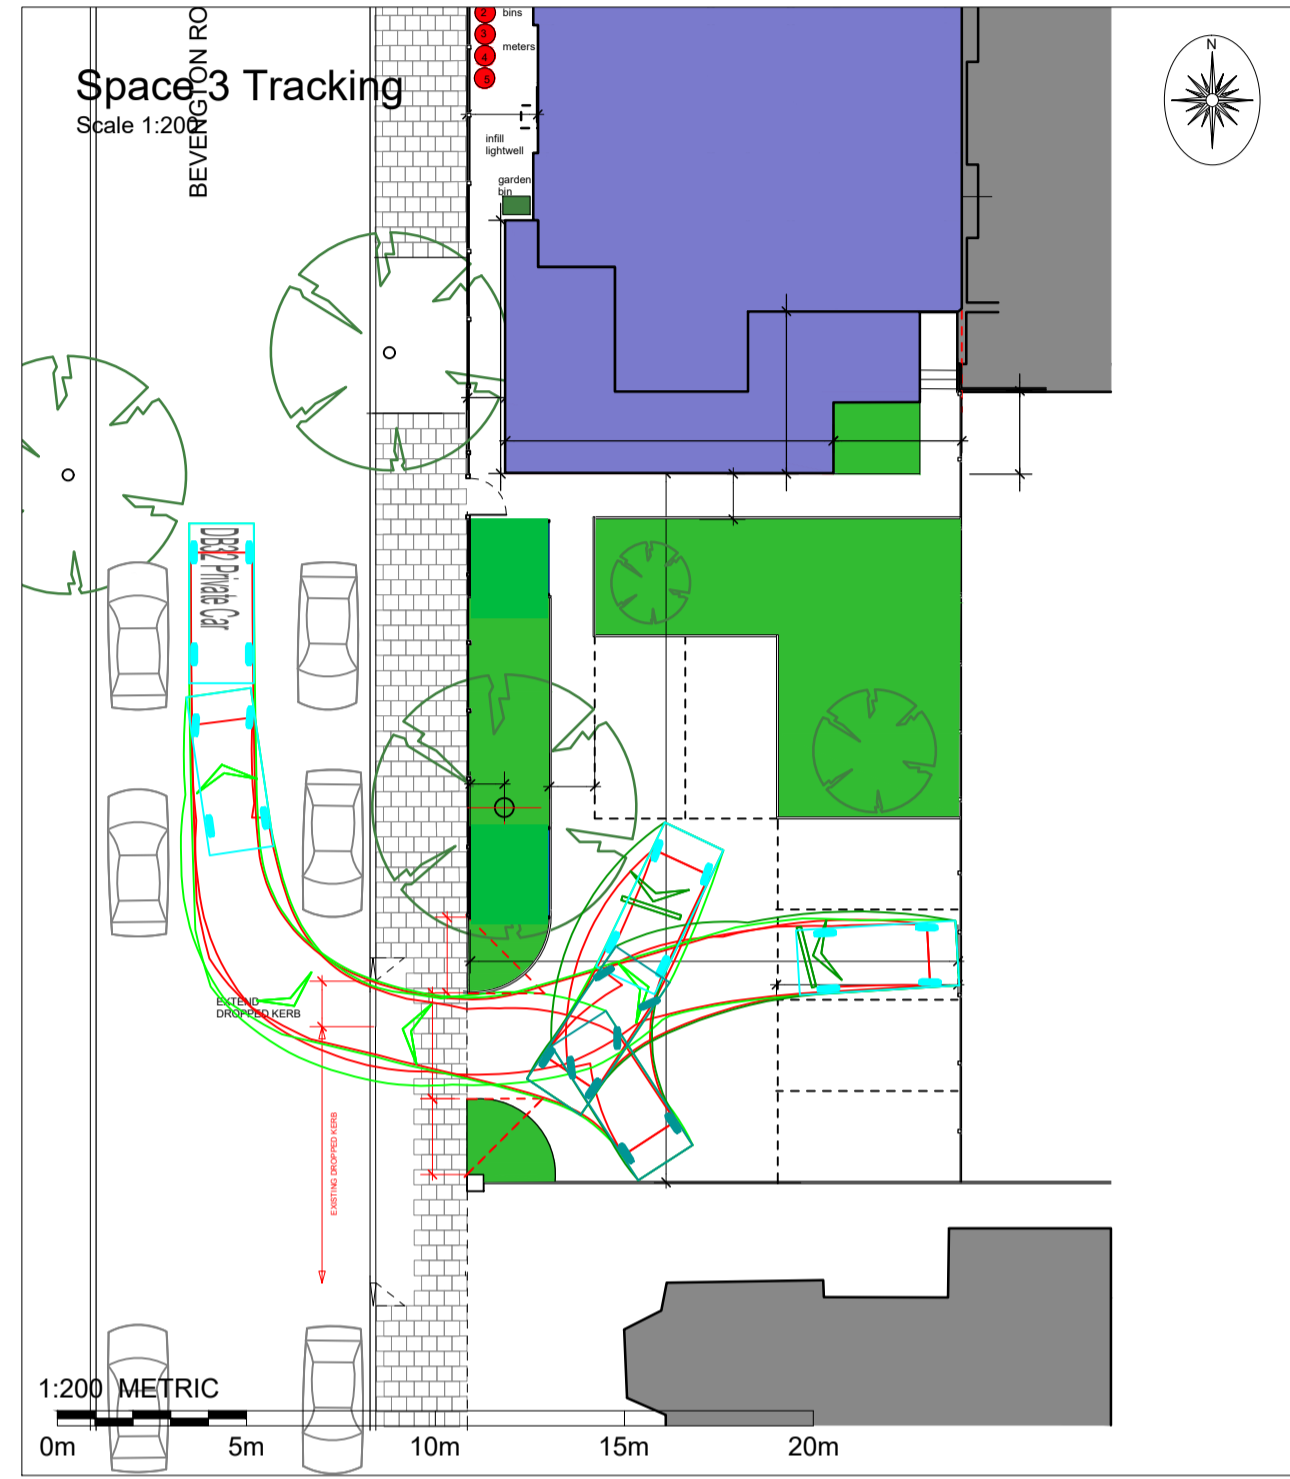


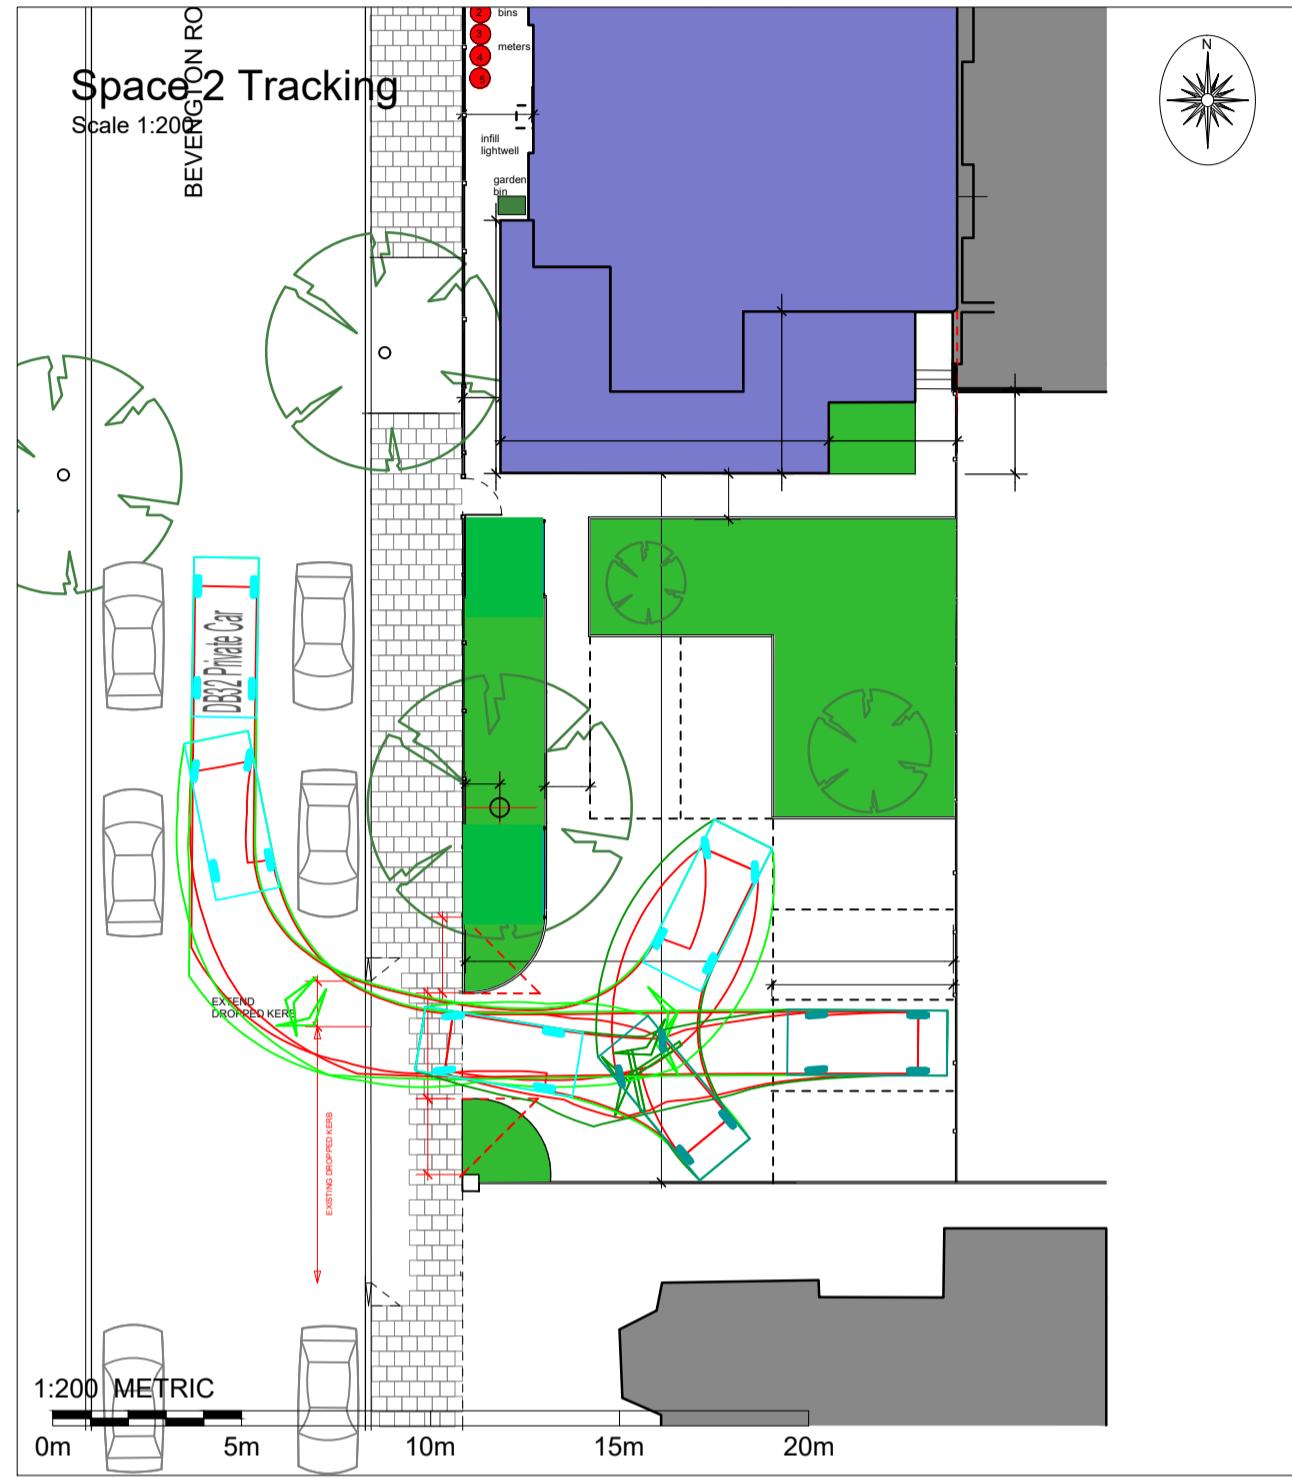

Existing Visibility restricted by brick pier

Street View Image

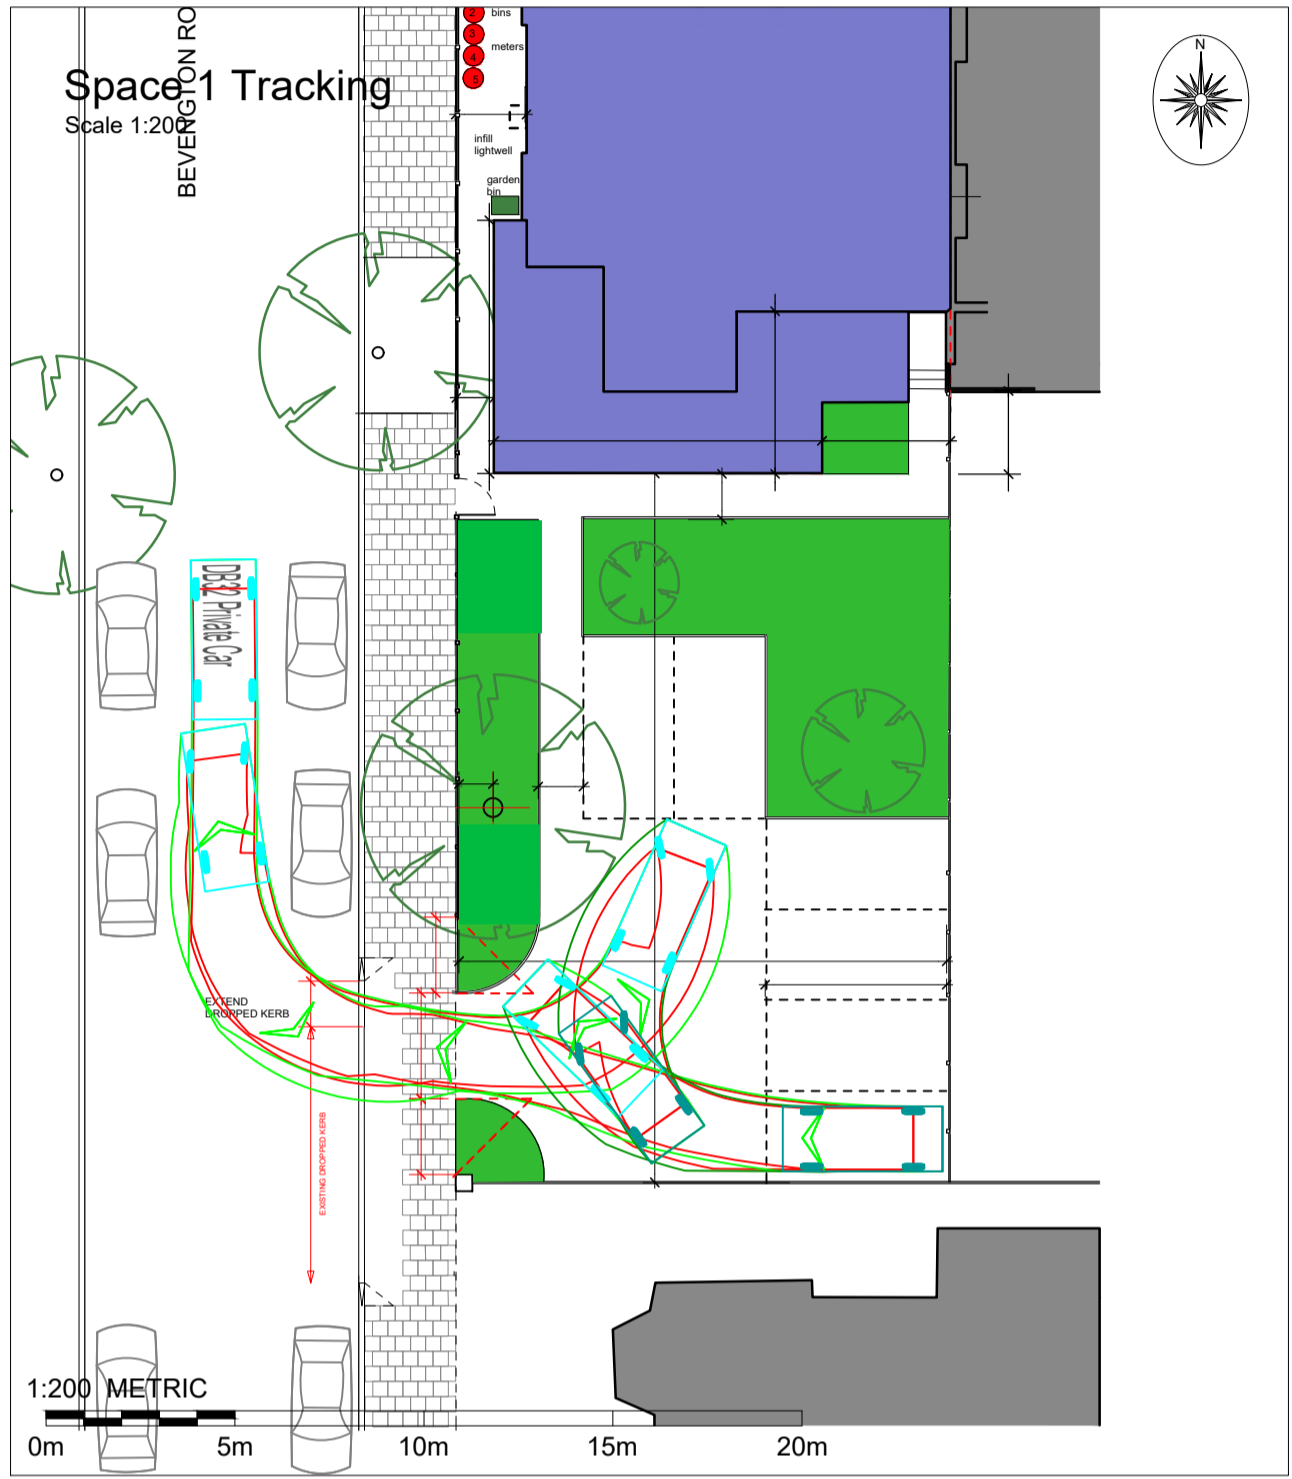

Rev	Description	Date
Rev B (JMA)	- cycle bay omitted (now shown on 2081- PC01a)	
A	First issue to client	11/03/2024
Rev	Description	Date
PROJECT		
Residential Development on land at 20 Manor Road, Beckenham		
CLIENT		
LMO Construction Ltd		
DRAWING		
Planning Condition 6 & 7 Details		
STATUS		
PLANNING		
SCALE	DATE	SIZE
1:200	11/03/2024	A1
STATUS	REV	REV
PLANNING	T-2024-038-01	B



Studio 23, Tides Business Park, Honeywood Parkway, Whitfield, Dover, Kent, CT16 3GX
Tel: 01304 820777

Copyright and other intellectual property rights in this document and all related documents, drawings, etc., including calculations, is invested in Tridax Ltd and cannot be used or reproduced for any other purpose than that for which they been created without the express permission in writing by Tridax Ltd. In first instance ring 01304 820777.