




MANOR ROAD

BEVENGTON ROAD

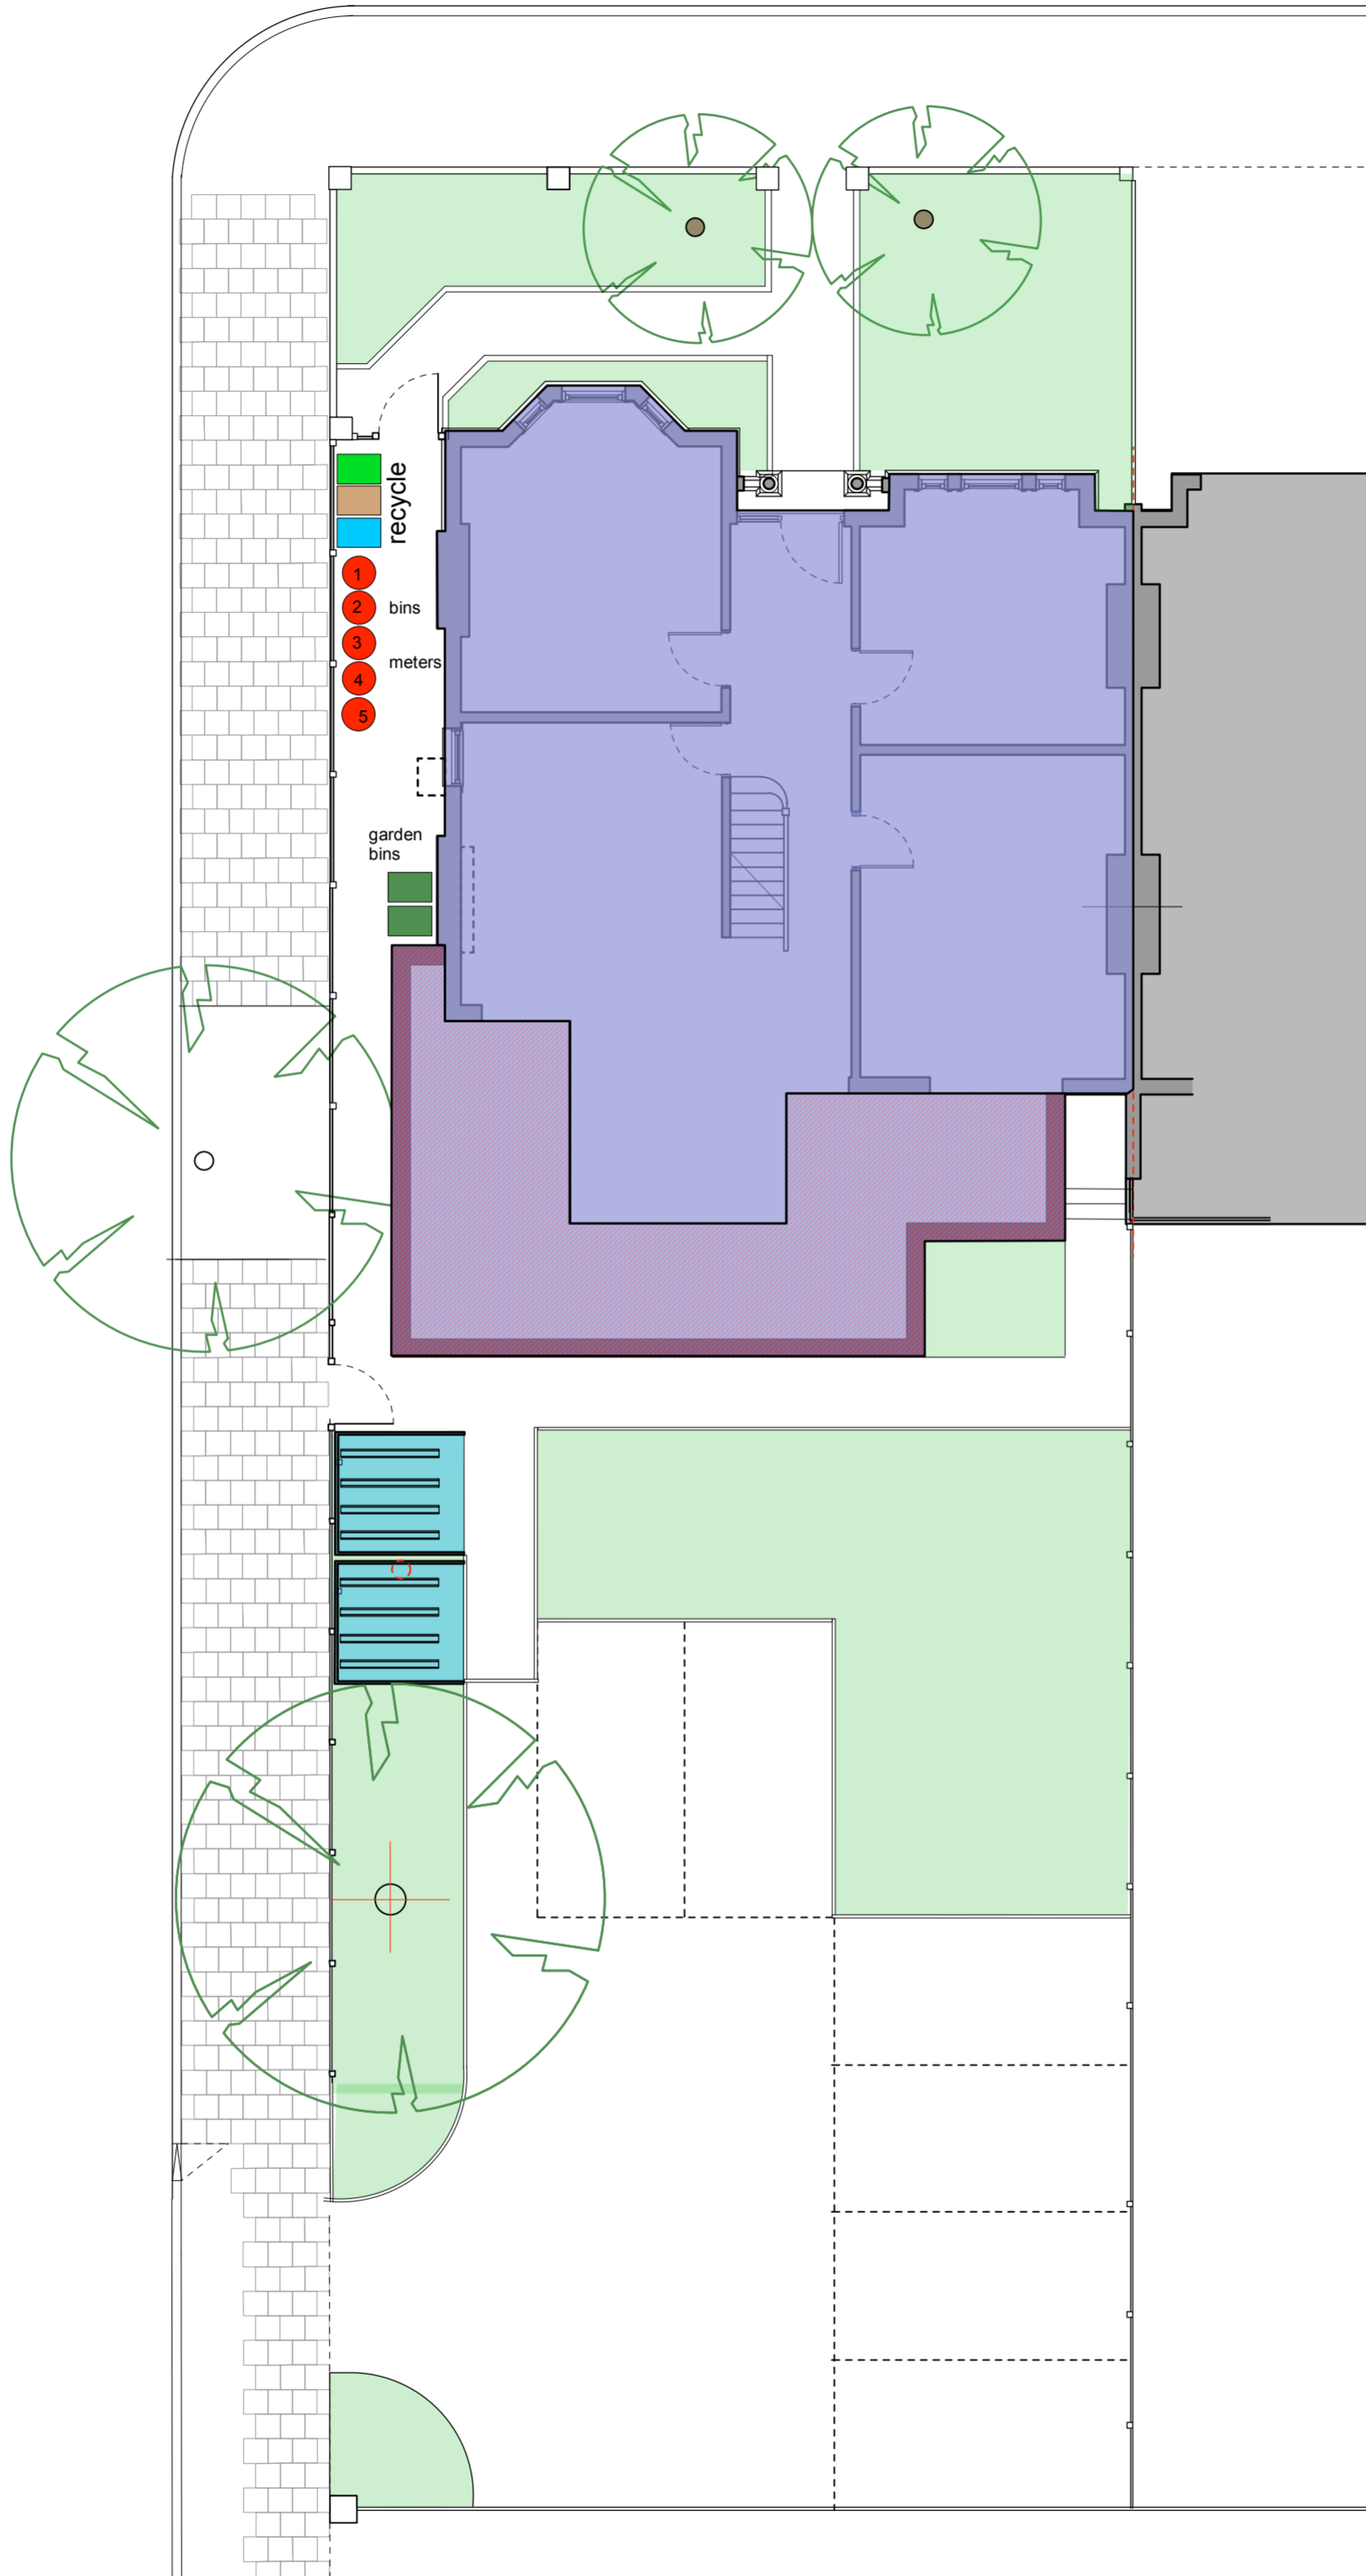

- non-recycling = black sack roadside collection
- 5no. x 80 litre round dustbins /120litre wheelie bins for storage of black sacks until collection day (1 per dwelling)
- 1 x 240 litre wheelie bin (shared) - paper/card
- 1 x 240 litre wheelie bin (shared) - food
- 1 x 240 litre wheelie bin (shared) - plastic/metal/glass
- 2 x 240 litre wheelie bins – garden waste (shared-subscription)

0 5m

jmartin architects	Project 20 MANOR ROAD, BECKENHAM BR3 5JB		
	Drawing PROPOSED REFUSELAYOUT		
	Scale	Date	Dwg No.
	1:100 @A2	FEB 2024	2081 - PC 03
The Manor Farm, 124 Manor Road North, Thames Ditton, KT7 0BH Tel :0208 191 8612 email : jmartinarchitects@btconnect.com			