

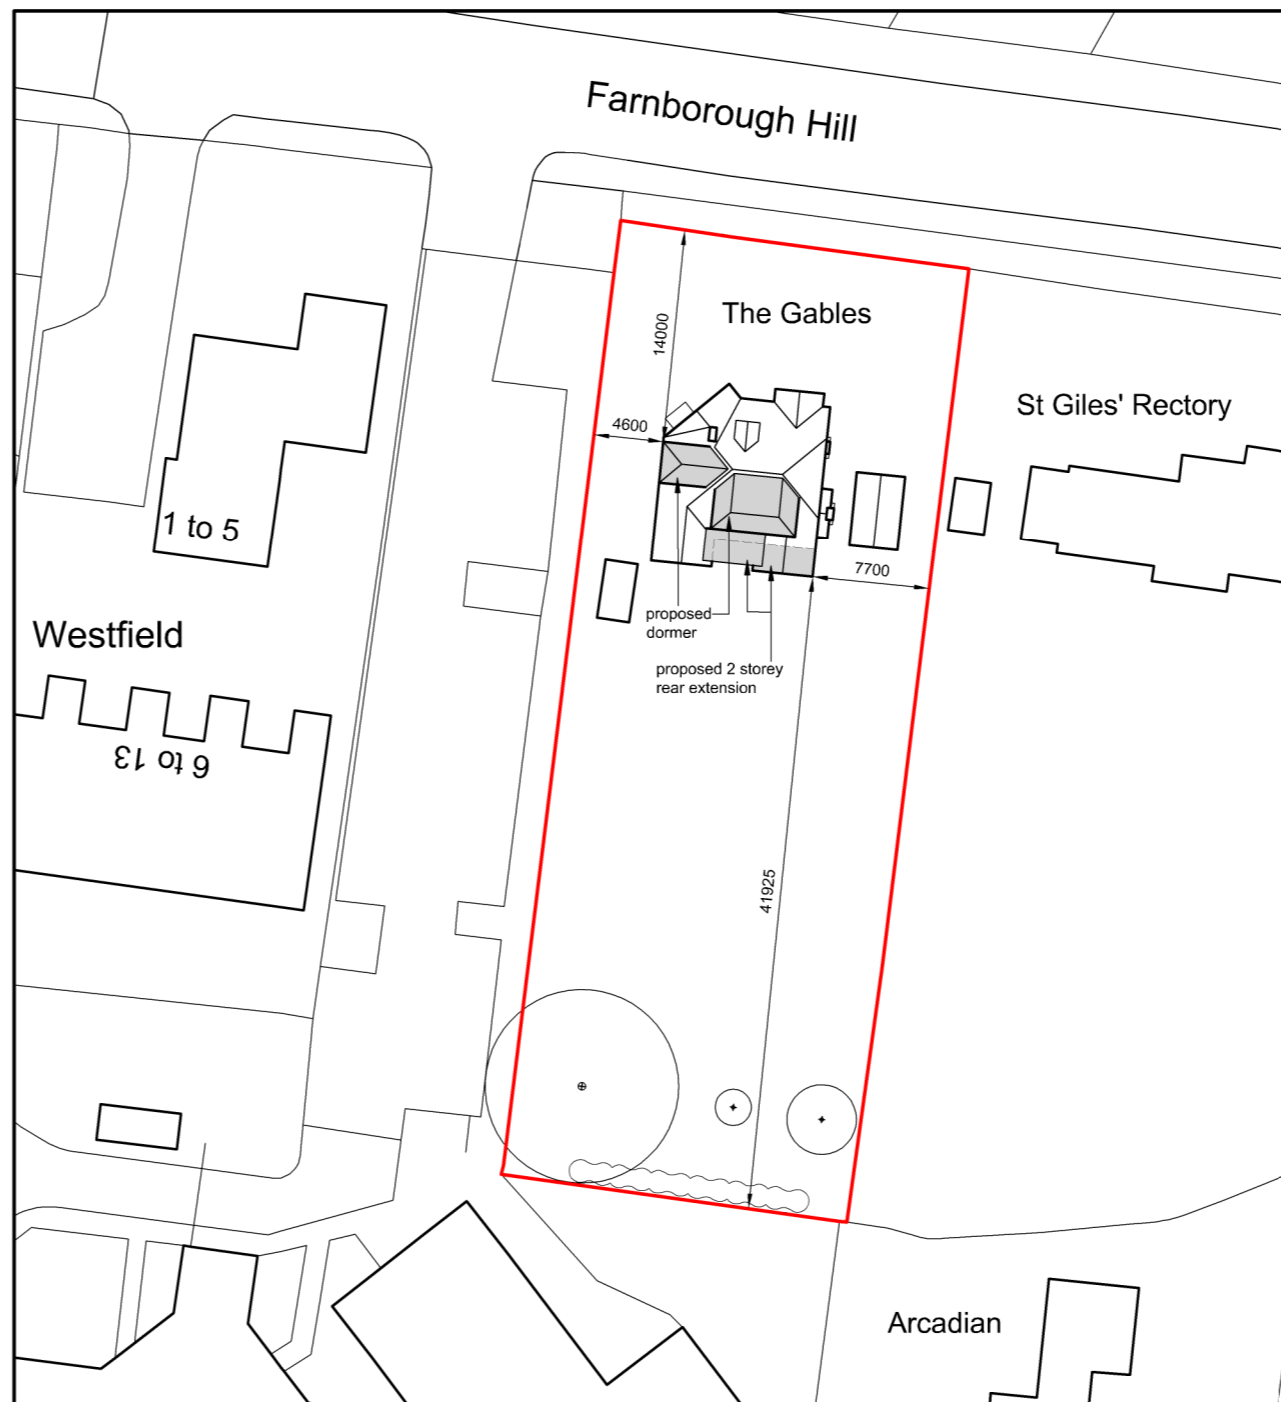
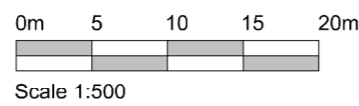






Existing block plan

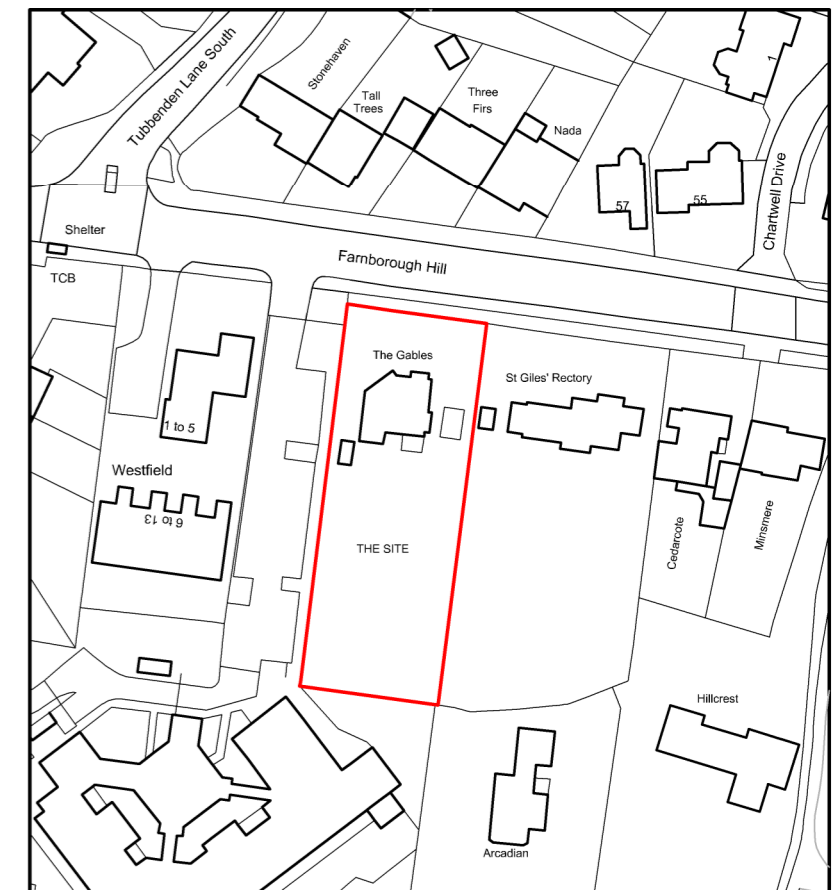

Proposed block plan

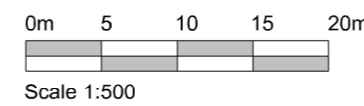

Site location plan scale 1:1250

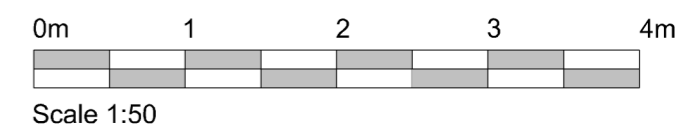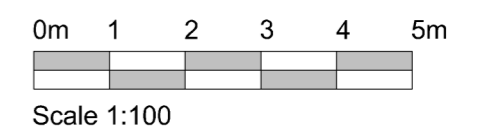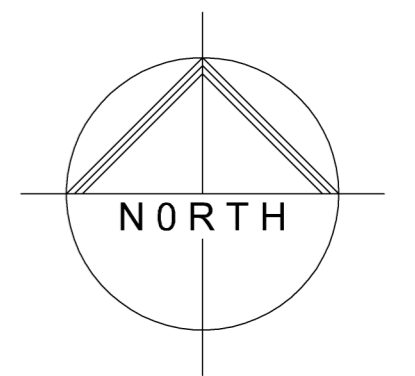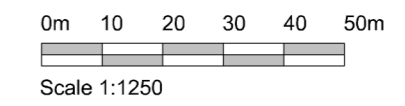

Project Address: The Gables Farnborough Hill Farnborough BR6 7EQ	
Drawing Title: existing & proposed block plans site location plan	
Scale: as stated @ A2	Date: March 2024
Drawing Number: FH/695/BP-01	Revision:
Client Mr J McLaren	
Nigel Bradbury Designs Office Suite B, Willow Walk Business Centre Starts Hill Road, Farnborough, Kent, BR6 7AA Telephone: 01689 852609 e.mail: nigel@nigelbradburydesigns.co.uk	
Drawing Status:	Date: