


All Dimensions shall be checked on site.  
 Do not scale this drawing.  
 Any drawing or specification should be the height of the copyright of the  
 COPYRIGHT DaC Design  
 REVISIONS: COPYRIGHT DaC Design  
 DETAILS OF REVISIONS: REV: DETAILS REVISION DATE DATE

**REAR ELEVATION (SOUTH)**

**SECTIONAL ELEVATION TO 260 WELLINGTON RD**

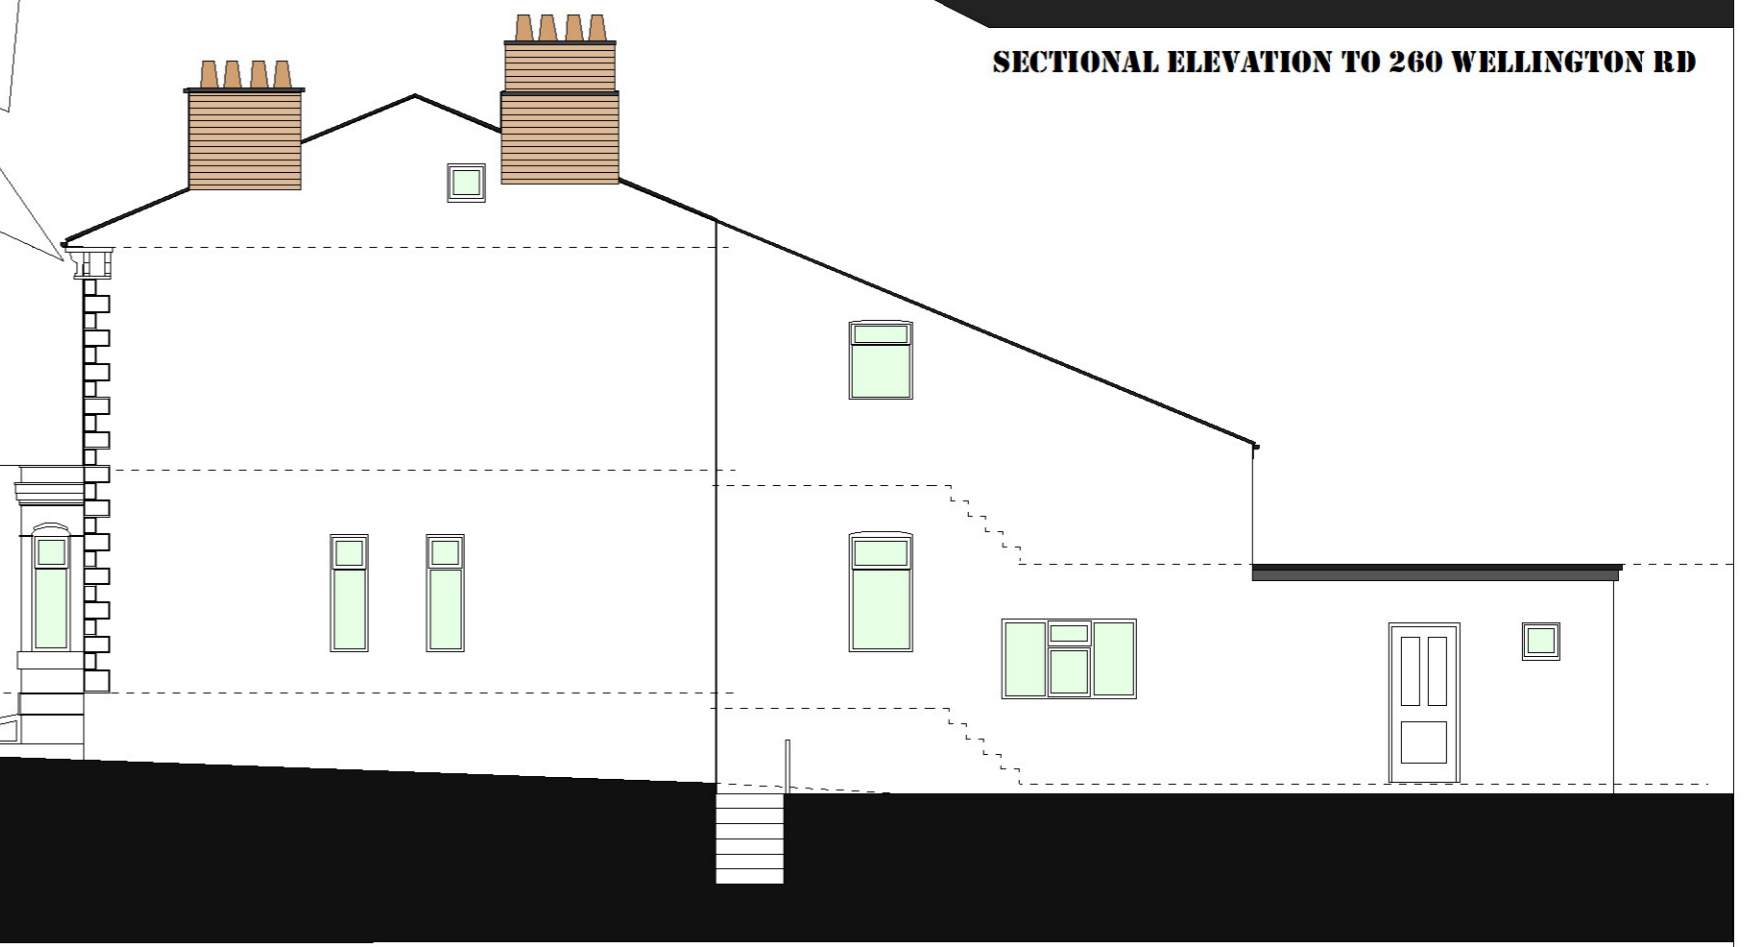

**FRONT ELEVATION TO WELLINGTON RD (NORTH)**

**SIDE ELEVATION TO 256 WELLINGTON RD**

