

Side (Eastern) Elevation



Front (Northern) Elevation

0m 1m 2m 3m 4m 5m




1:100 Scale Bar

mk3designs


Client: Mr & Mrs Moore

Project: 6 Marnhull Road  
Poole  
Dorset BH15 2EX

Title: Proposed Elevations

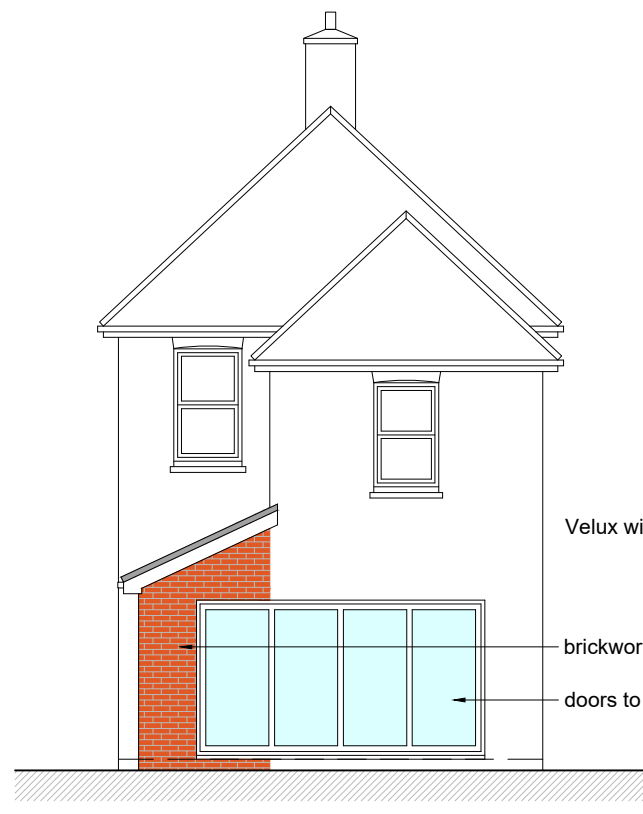

Rear (Southern) Elevation

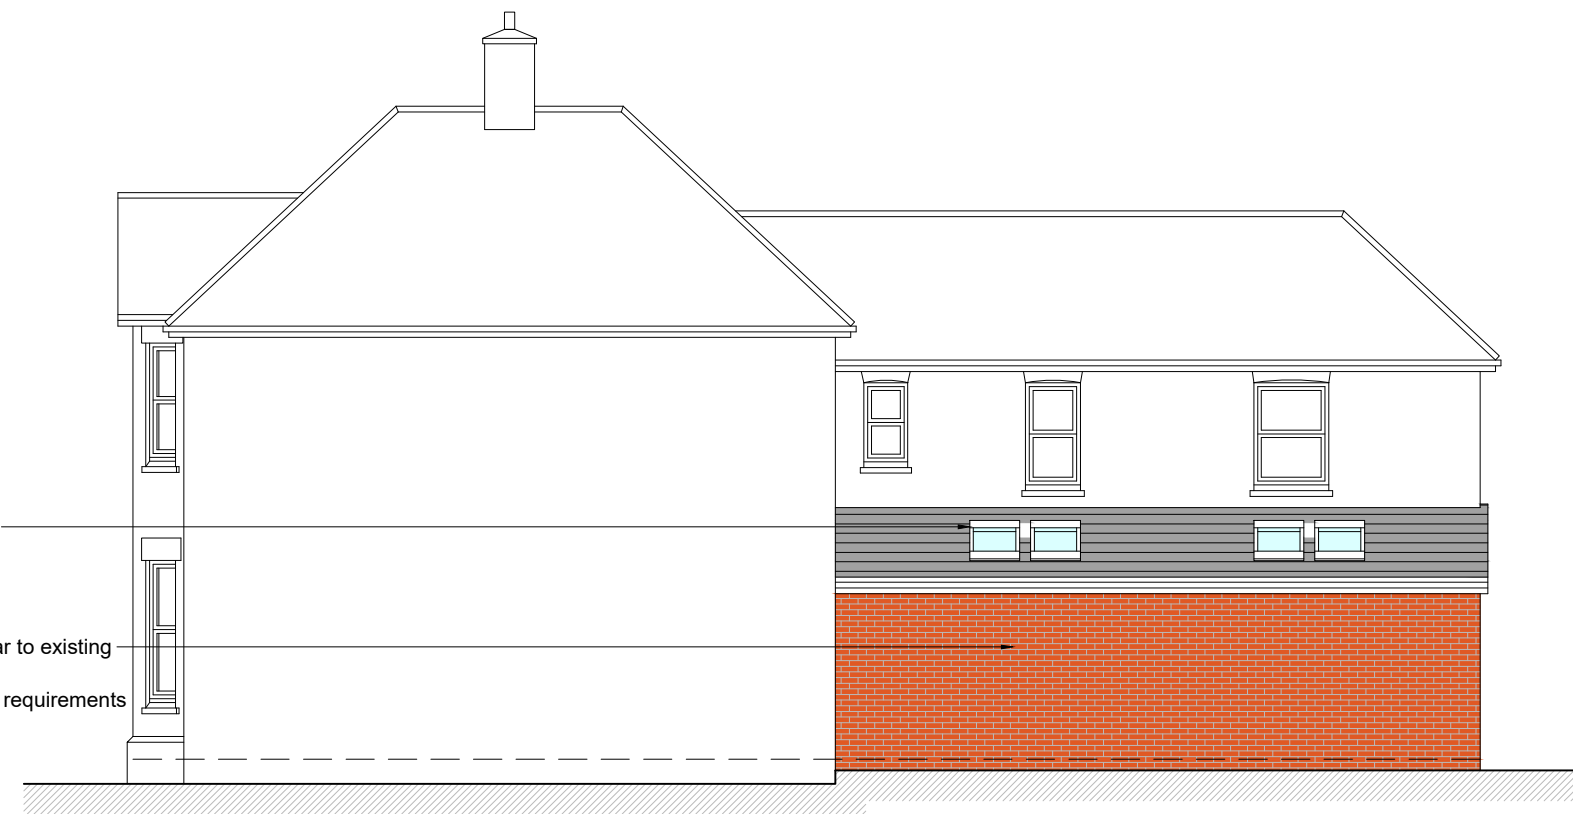

Side (Western) Elevation

Velux windows  
brickwork similar to existing  
doors to clients requirements

DRAWN	MK
DATE	Nov 2023
SCALE	1:100@A3

Drg. No.	P-05	A
----------	------	---