



**Block Plan**  
Scale 1:500

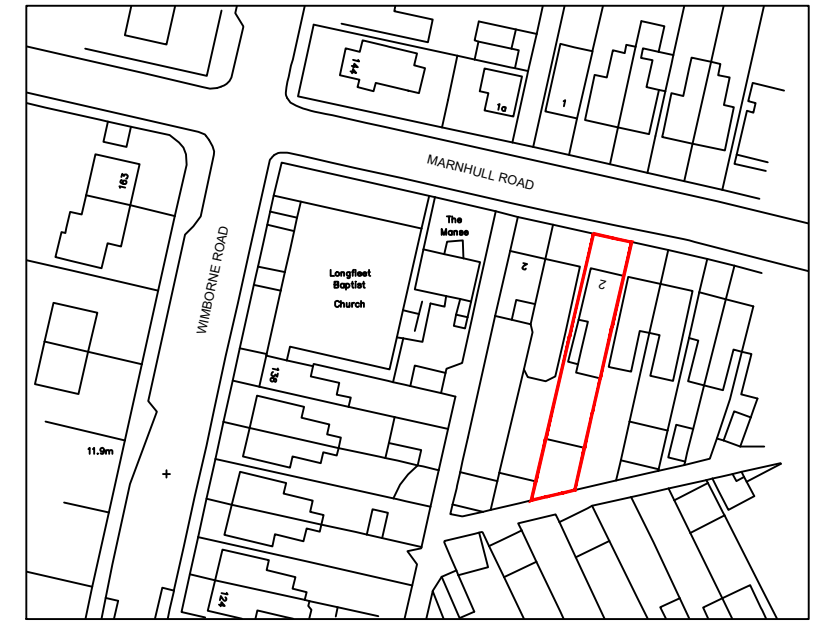

**Location Plan**  
Scale 1:1250

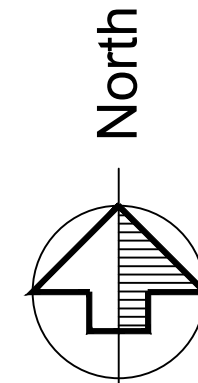

mk3designs

Client:  
**Mr & Mrs Moore**

Project:  
**6 Marnhull Road  
Poole  
Dorset BH15 2EX**

Title:  
**Location and  
Block Plan**

DRAWN	MK
DATE	March 2024
SCALE	As shown@A3

Drg. No.  
**P-01**