


Side (Eastern) Elevation



Front (Northern) Elevation

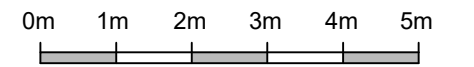

1:100 Scale Bar

mk3designs


Client: Mr & Mrs Moore

Project: 6 Marnhull Road
Poole
Dorset BH15 2EX

Title: Existing Elevations



Rear (Southern) Elevation

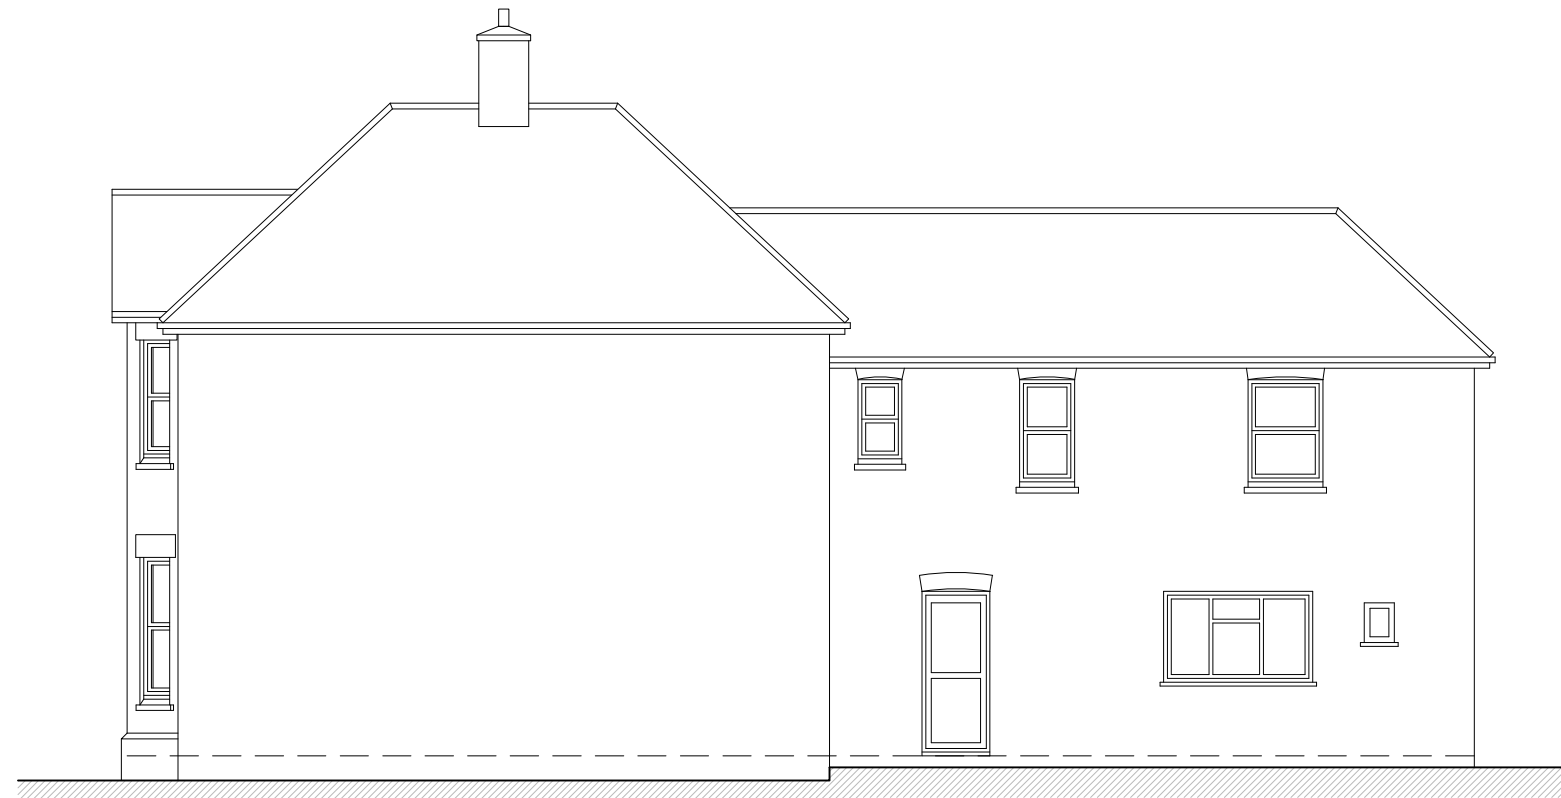

Side (Western) Elevation

DRAWN MK
DATE Nov 2023
SCALE 1:100@A3

Drg. No. P-03