


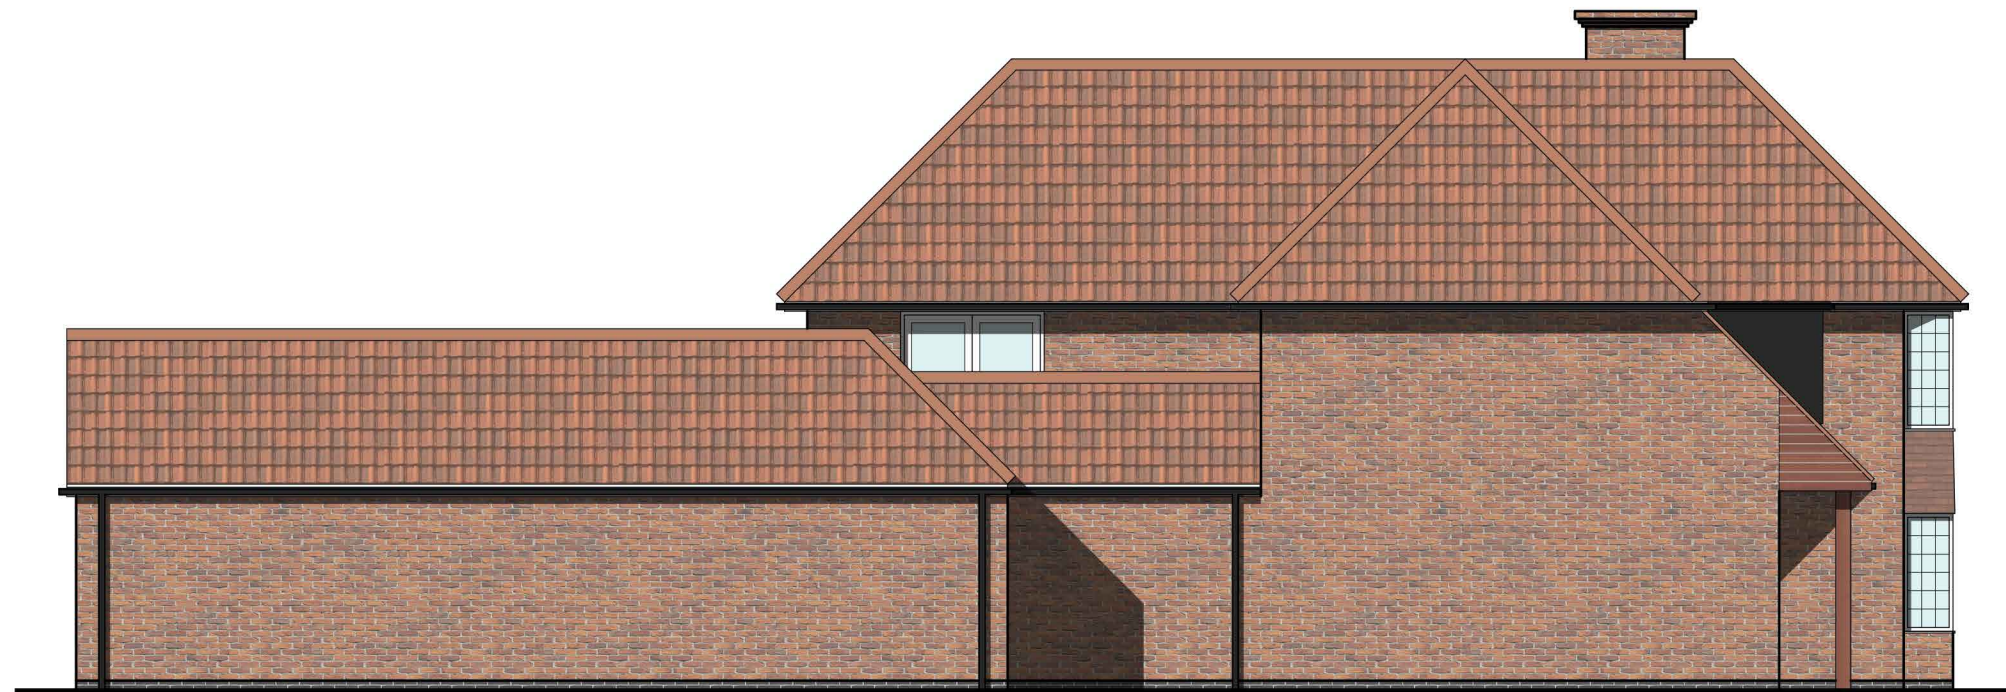

02 PROPOSED SIDE ELEVATION
Scale 1:100



04 PROPOSED SIDE ELEVATION
Scale 1:100



Revision Table:			
Rev. No.	Date	By	Description of revision

Drawing Notes:

fluid.
Architectural
Design Consultants

www.fluidesignassociates.com
Studio: 01904 310 257
E-mail: info@fluid.uk.com
Ground Floor, 4 Fox Oak Park, Common Road,
Dunnington, York, YO19 5RZ

Client:
Glyn and Laura

Project:
16 The Horseshoe, York

Drawing Title: Proposed Elevations Materials		Drawing Status: PLANNING	
Job No: GL002	Rev No: -	Drawing Number DP(0)053	
Date: JAN 24	Scale: 1:100 @ A3	Drawn By: AG	Checked By: AWJ

THIS DRAWING & ALL INFORMATION CONTAINED WITHIN IS THE COPYRIGHT OWNERSHIP OF FLUID ASSOCIATES LLP AND CANNOT BE USED BY ANY OTHER PARTY UNLESS AGREED WITHOUT PRIOR PERMISSION IN WRITING FROM FLUID ASSOCIATES LLP. ALL DIMENSIONS ARE SUBJECT TO A 5% TOLERANCE. DO NOT SCALE FROM THIS DRAWING. FLUID ASSOCIATES LLP CAN NOT GUARANTEE THE SCALE OF ANY DRAWINGS WHICH ARE CONVERTED TO PDF. ALL DIMENSIONS ARE IN METERS UNLESS OTHERWISE SPECIFIED. THIS DRAWING SHOULD BE READ IN CONJUNCTION WITH ALL OTHER RELEVANT DRAWINGS AND SPECIFICATIONS. NO PART OF THIS DRAWING IS TO BE REPRODUCED, STORED IN A RETRIEVAL SYSTEM OR TRANSMITTED IN ANY FORM OR BY ANY MEANS WITHOUT PRIOR PERMISSION IN WRITING. COMPANY NUMBER: 04547984 VAT REGISTRATION NUMBER: 989 2854 33 FLUID DESIGN IS A TRADING NAME OF FLUID ASSOCIATES LLP