


AA Section AA
Scale: 1:50

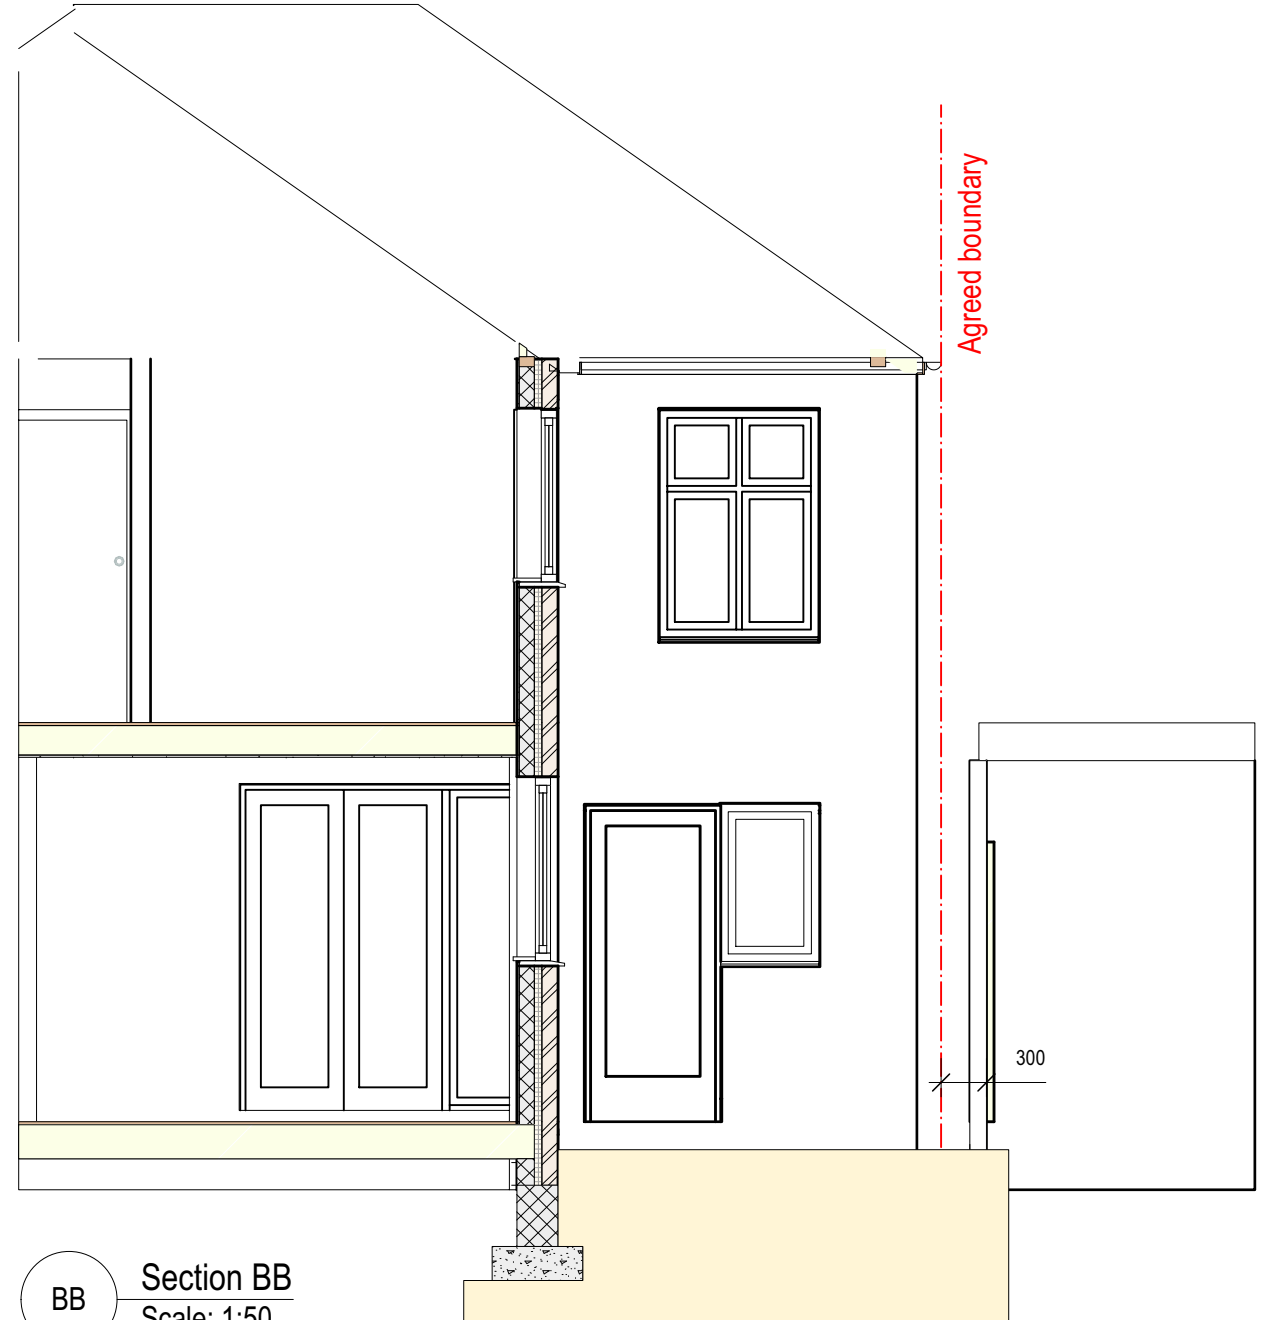

BB Section BB
Scale: 1:50

**constructive
individuals**

70A Holgate Road, York YO24 4AB
Tel:- 01904 625300 Mob:- 07875 570476
Email:- phil@constructiveindividuals.co.uk
Revision Notes:-

Drawing number:-
2024-PD05-04-002
Drawing date:-
23/02-2024
Revision:-
-
Revision date:-
-

Drawn by:-
Phil Bixby
Scale:-
As stated printed at A3
Project name:-
Extension & alterations
Project address:-
5 Pulleyn Drive
York, North Yorkshire YO24 1DY
Client:-
Valerie Warren
Drawing Title:-
As Existing Sections