


Location Plan

Site Address: 85, Moor Lane, Strensall, York, YO32 5UG

Date Produced: 14-Mar-2024

Scale: 1:2500 @A4

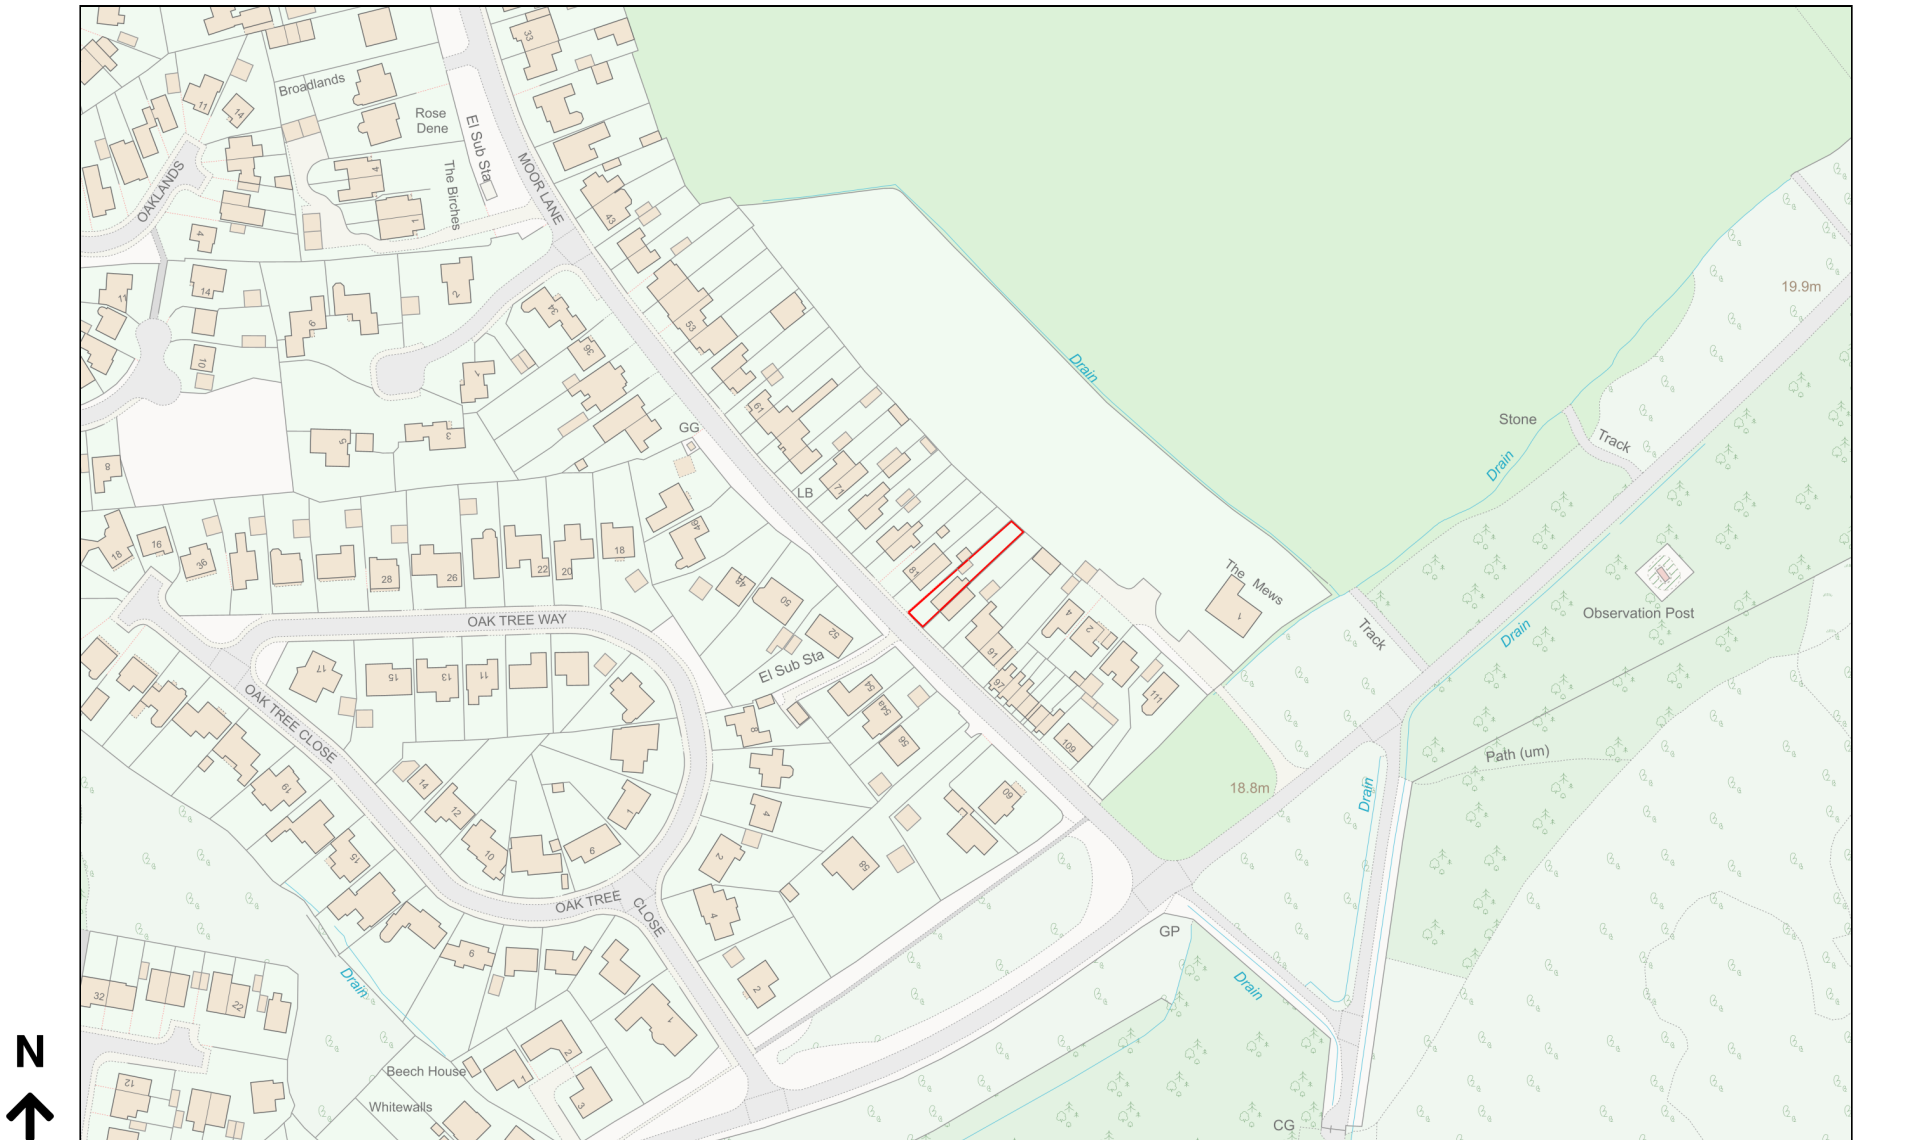

Planning Portal Reference: PP-12882706v1