



MapServe

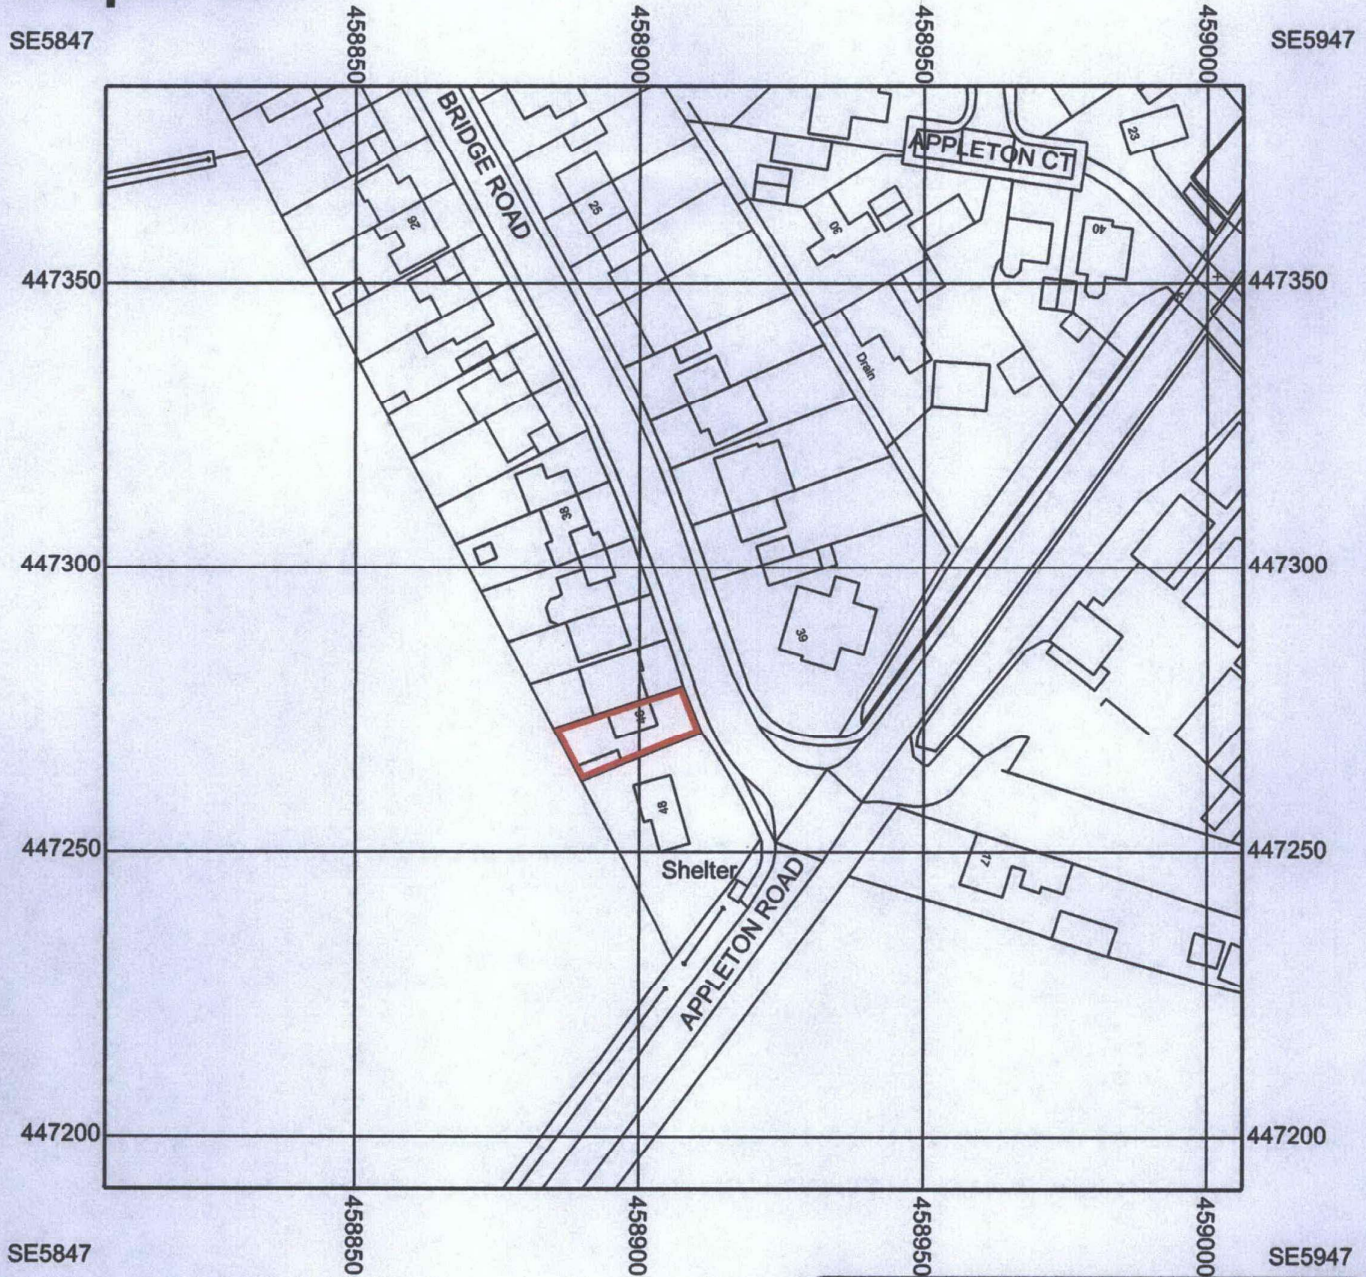

© Crown copyright 2024 Ordnance Survey 100053143

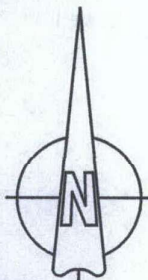

M.T.S Architectural Services
60 Burdyke Avenue
Clifton
York
YO30 6JW
Tel 01904 626394
Email malcolm3560@aol.com

project
PROPOSED TWO STOREY SIDE
EXTENSION & NEW SCREEN FENCE
TO REPLACE HEDGE. GARAGE TO
BE REMOVED
AT 46 BRIDGE ROAD
BISHOPTHORPE. YORK

LOCATION PLAN

drg. no.

GTBR/01

date March 2024

scale 1:1250 @ A4