


Shaded areas on this plan within roof space indicate sloping ceilings with less than 1.78m (5'10") headroom

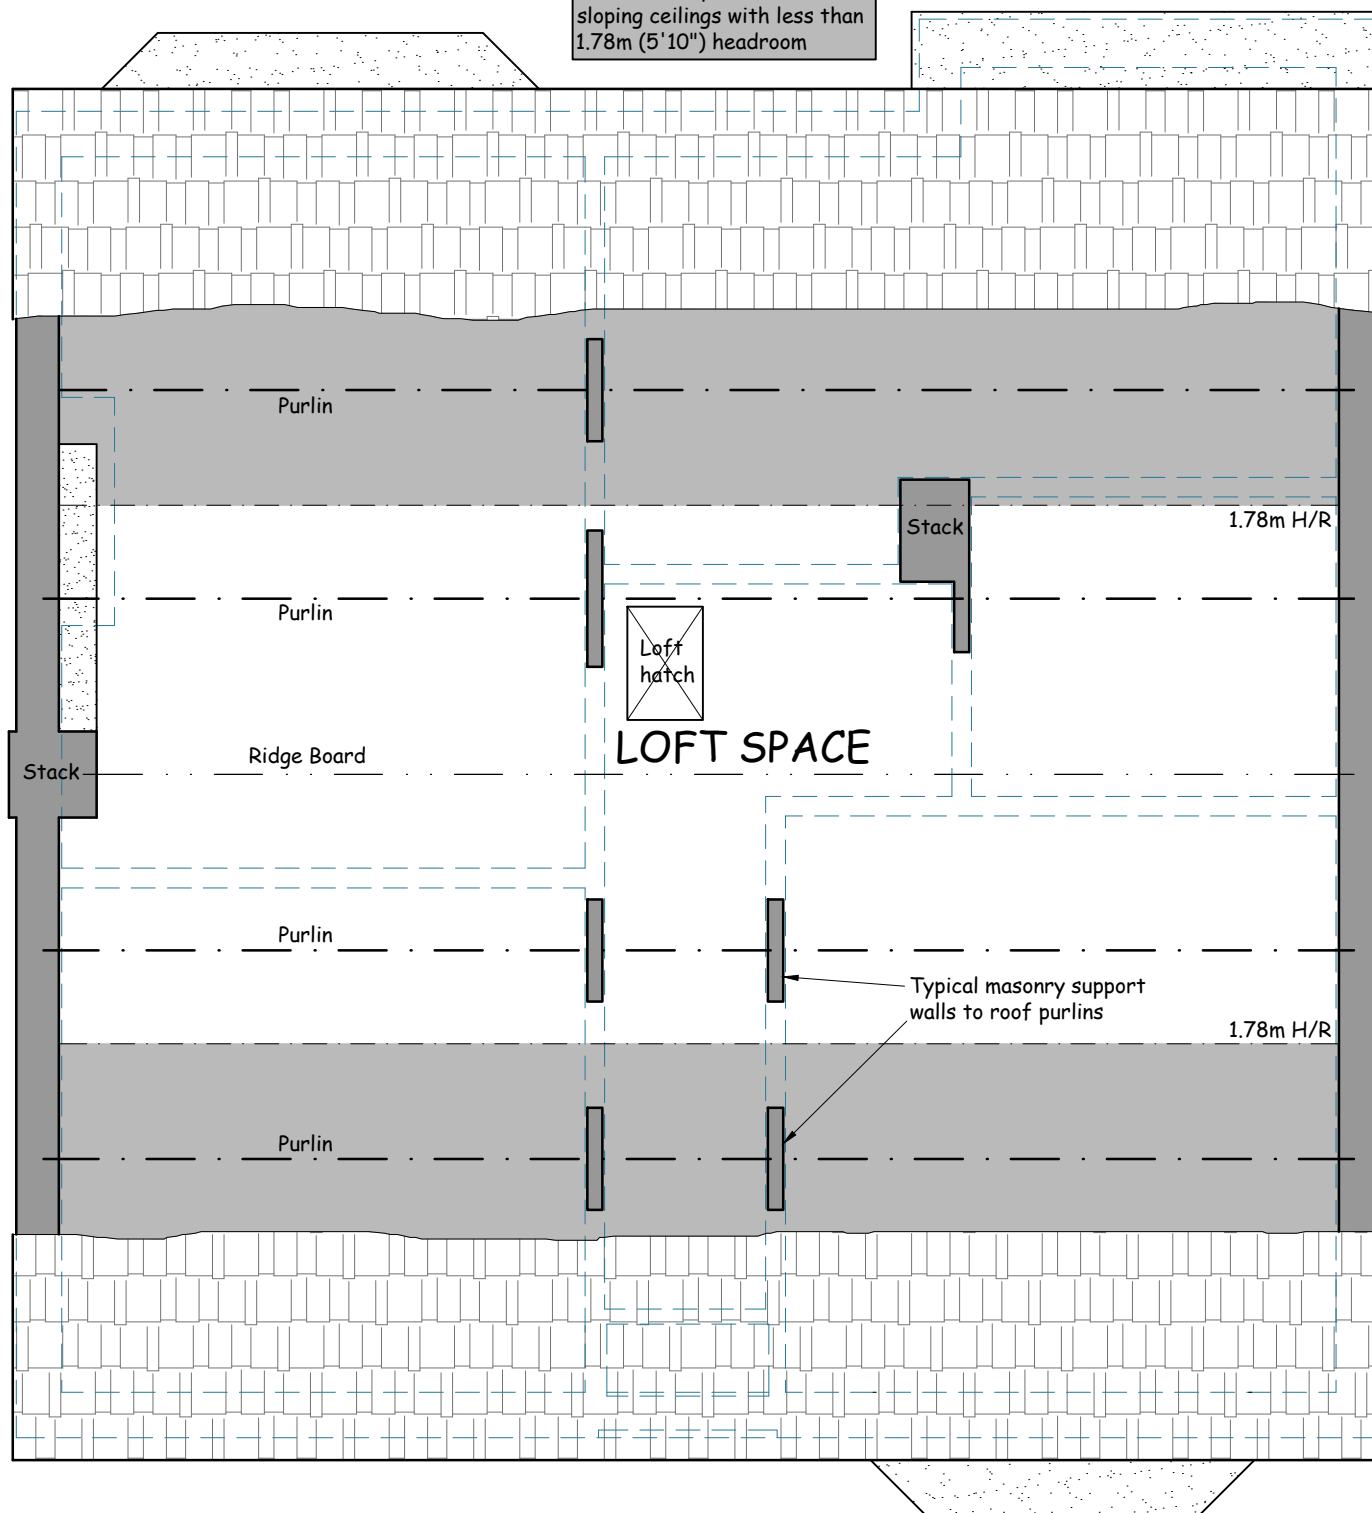

GENERAL NOTES

1. Do not scale off this drawing, work to figured dimensions in all cases.
2. All sizes shown on this drawing are in millimetres and should be checked on site.
3. Related Drawings: 430/GW/DVW/01 to 10 inc.

1:50



Applicant: **Mr & Mrs D Wilson**
40 Linden Close
York YO32 9RQ

Drawing Title: **Existing Loft Space Plan**
Scale: **1:50 @ A3**

Project: **Ground Floor Extension and Loft Conversion**
Date: **January 2024**

DRG No: **430/GW/DVW-02**

REV **1**