


GENERAL NOTES

1. Do not scale off this drawing, work to figured dimensions in all cases.
2. All sizes shown on this drawing are in millimetres and should be checked on site.
3. Related Drawings: 430/GW/DVW/01 to 10 inc.

Key:  
Site Boundary 

NORTH

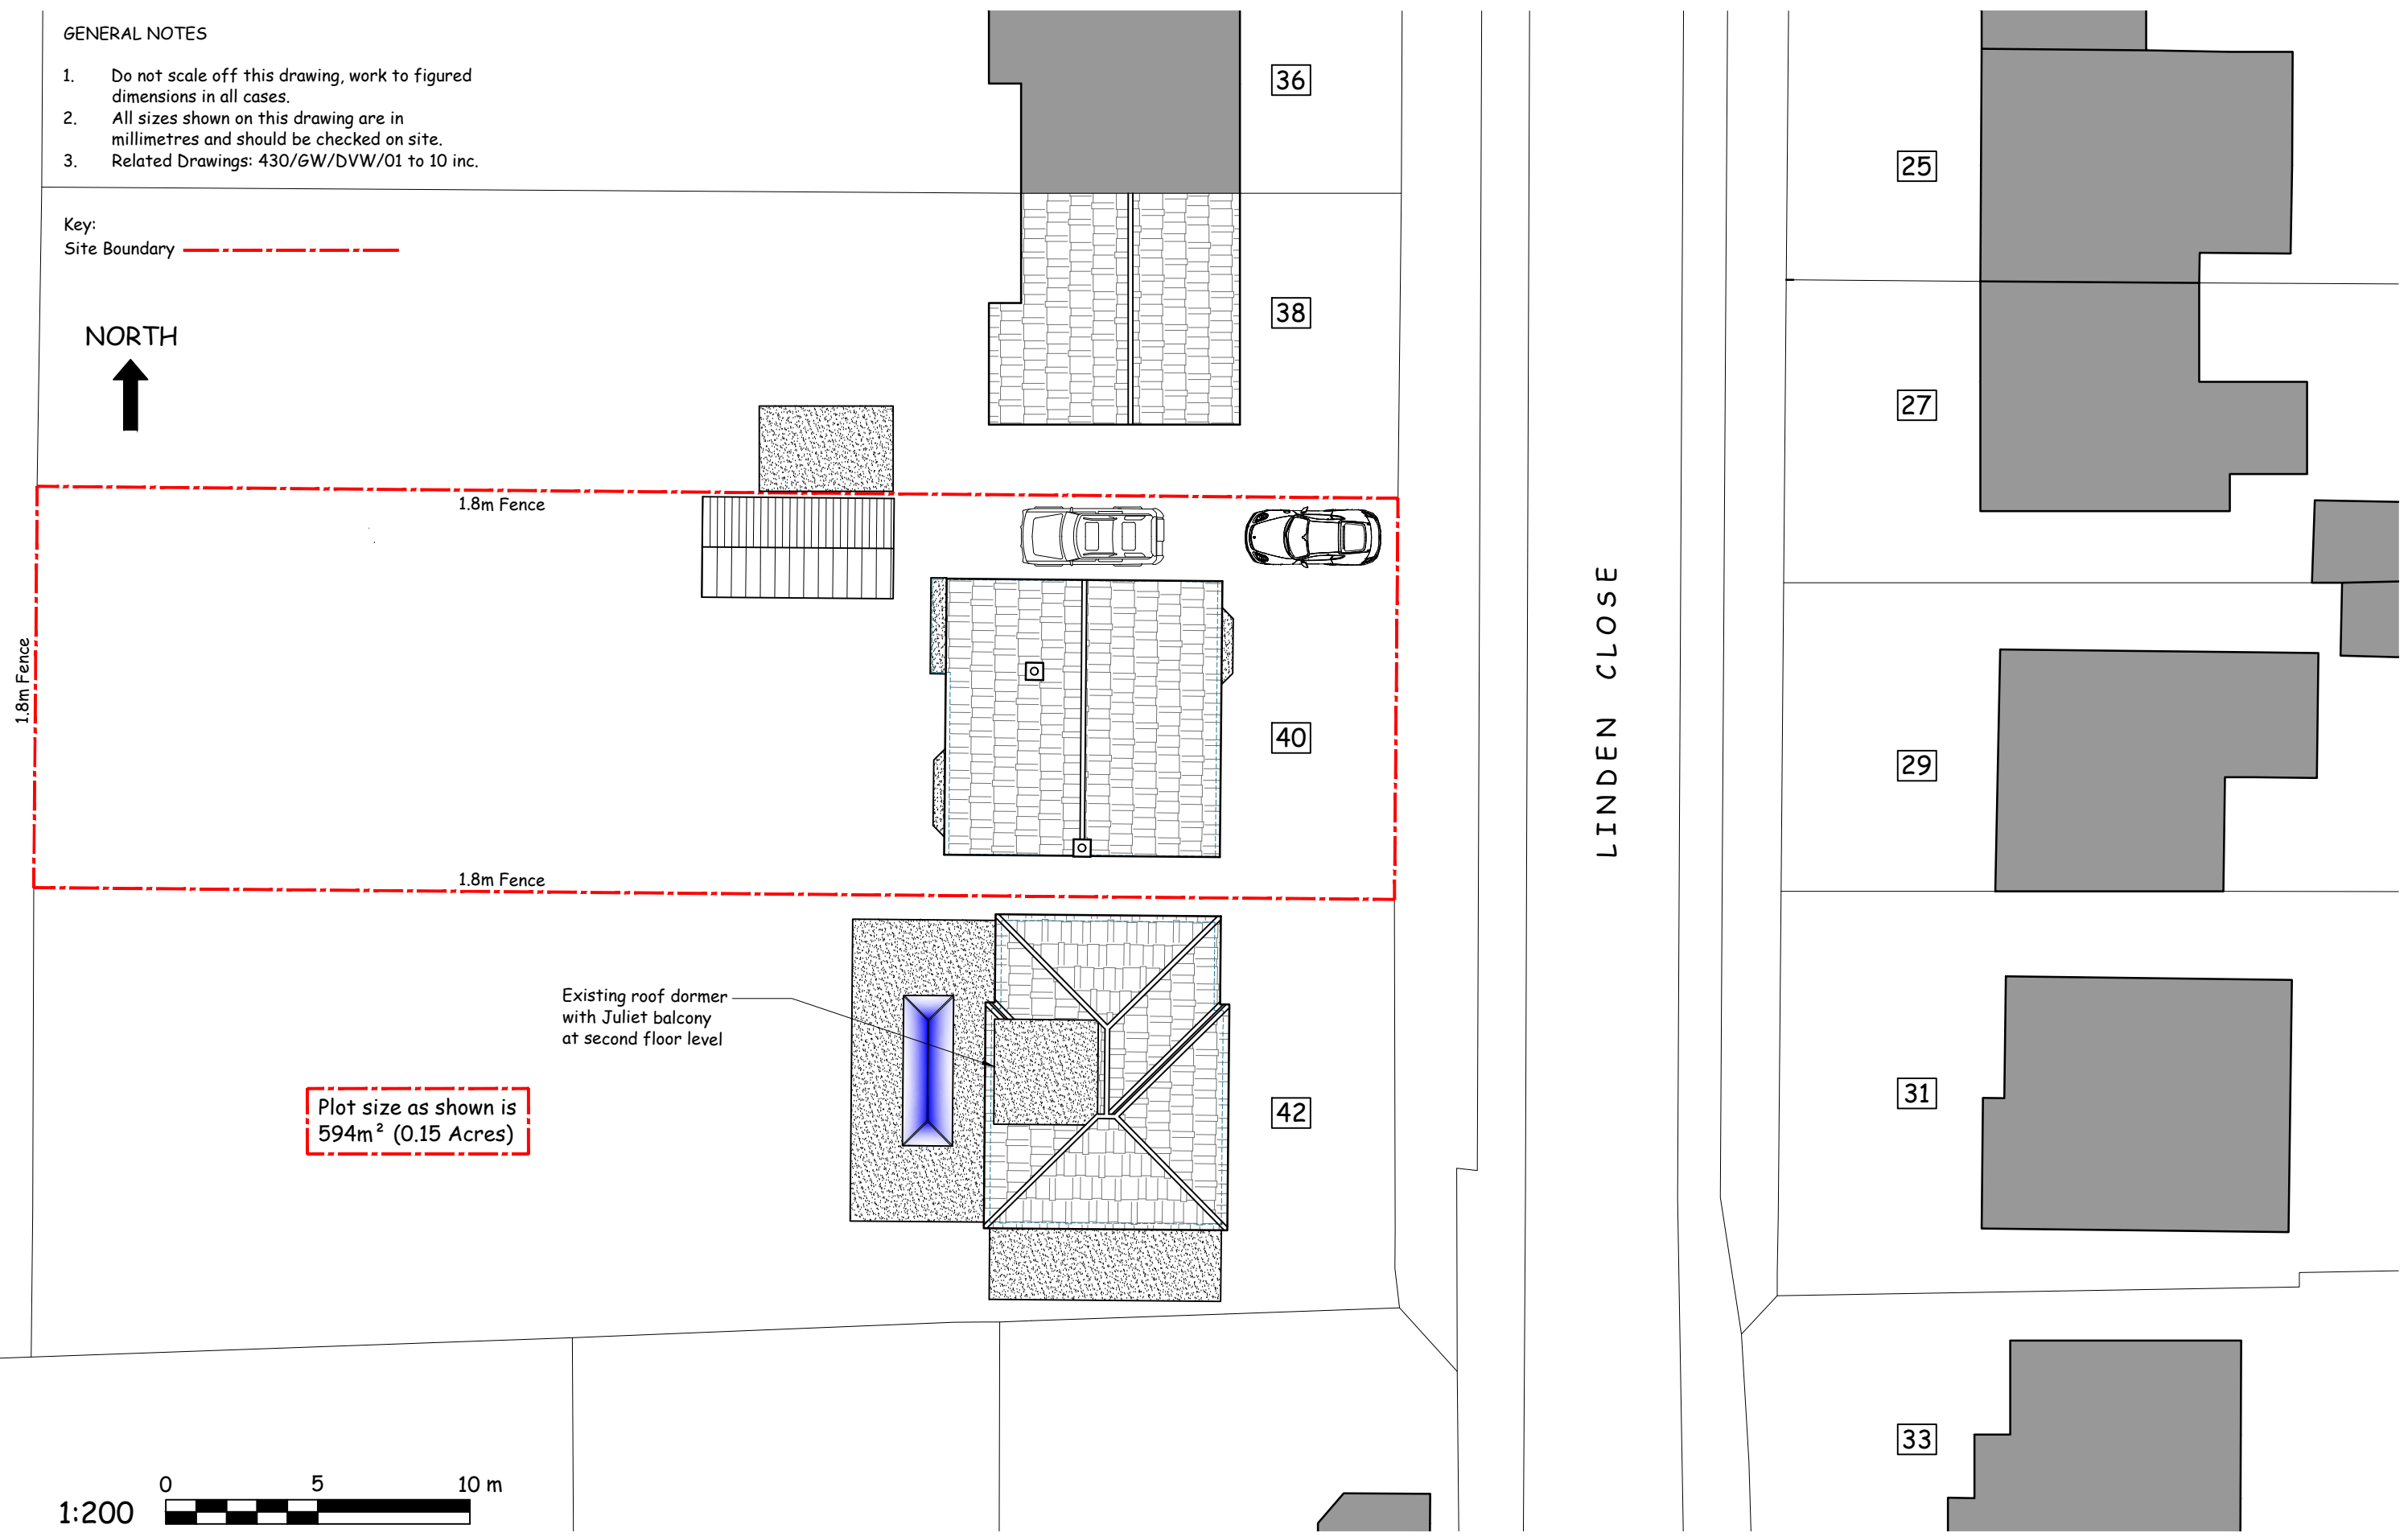

1.8m Fence

1.8m Fence

1.8m Fence

Existing roof dormer with Juliet balcony at second floor level

Plot size as shown is 594m<sup>2</sup> (0.15 Acres)

36

38

40

42

25

27

29

31

33

LINDEN CLOSE

1:200 

Client: Mr & Mrs D Wilson  
40 Linden Close,  
Huntington  
York YO32 9RQ

Drawing Title: Existing Site Block Plan

Scale: 1:200 @ A3

Project: Ground Floor Extension  
and Loft Conversion

Date: January 2024

DRG No: 430/GW/DVW-07

REV 1