


GENERAL NOTES

- 1. Do not scale off this drawing, work to figured dimensions in all cases.
- 2. All sizes shown on this drawing are in millimetres and should be checked on site.
- 3. Related Drawings: 430/GW/DVW/01 to 10 inc.

Key:
Site Boundary 

NORTH

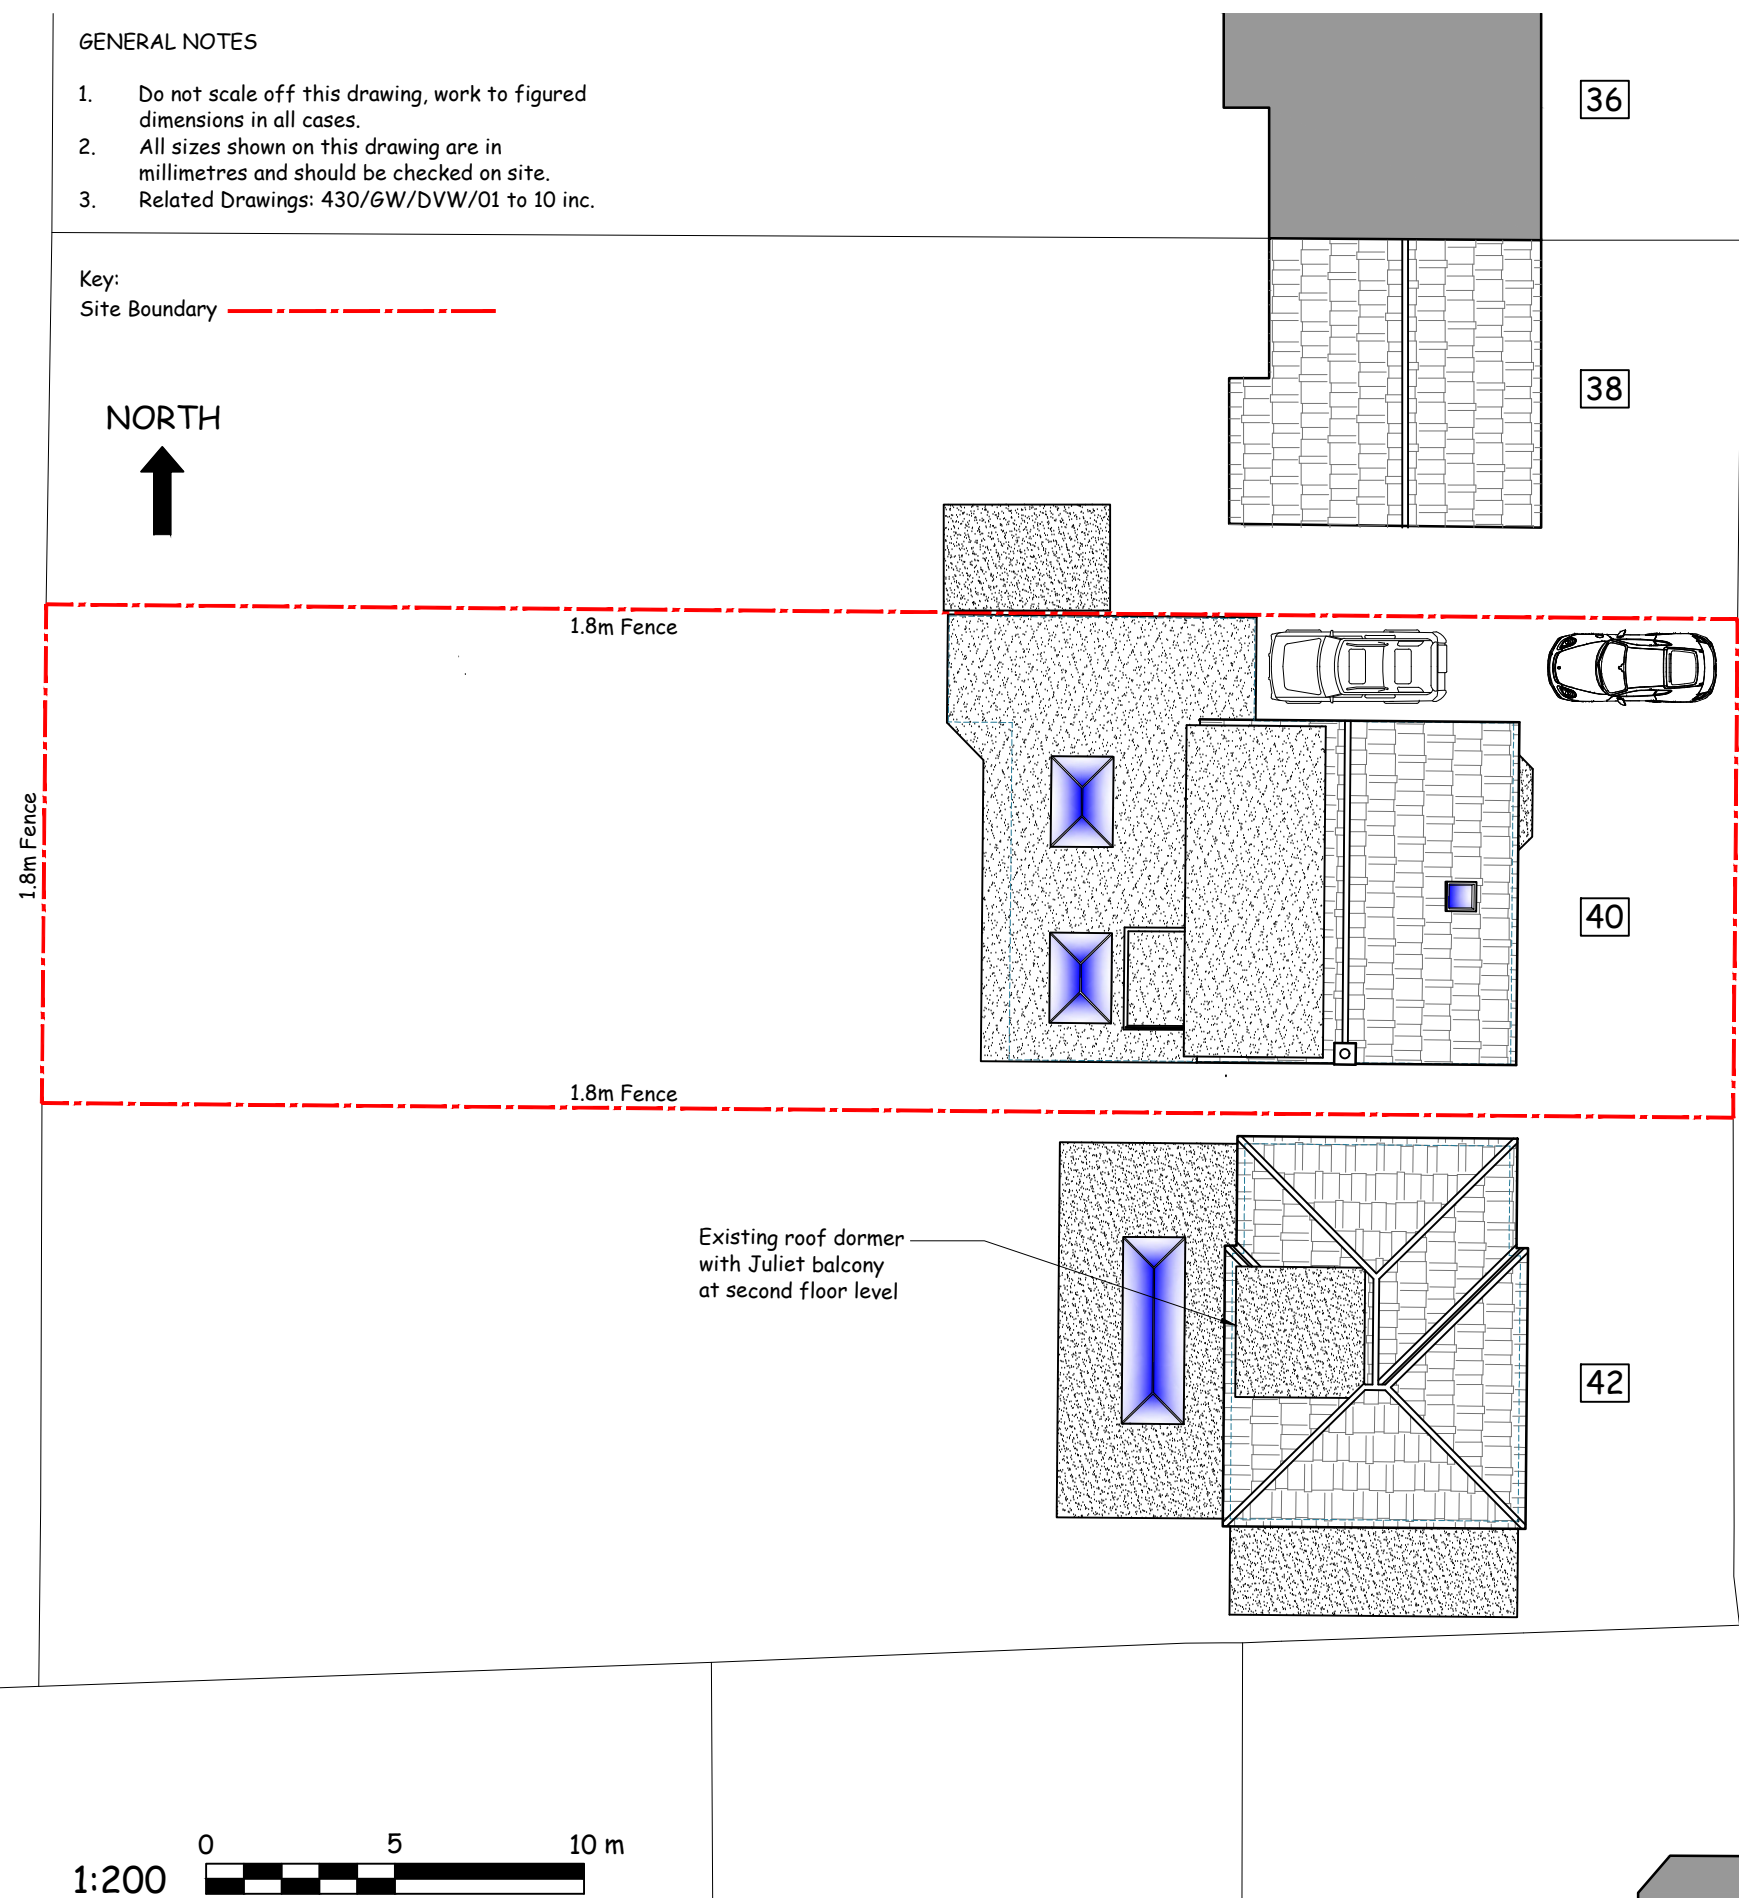

Client:
Mr & Mrs D Wilson
40 Linden Close,
Huntington
York YO32 9RQ

Drawing Title: Proposed Site Block Plan
Scale: 1:200 @ A3

Project: Ground Floor Extension
and Loft Conversion
Date: January 2024

DRG No:
430/GW/DVW-08

REV
1