



Do not scale from this drawing  
 The Contractor is to check all dimensions on site and report discrepancies to the designer.  
 All rights described in Chapter IV of the Copyright, Designs and Patents Act 1988 have been generally asserted.  
 Michael Ragg Architecture & Design Limited  
 Registered Company No. 08481070

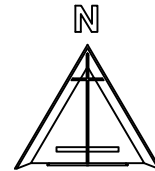

© Crown copyright 2024 Ordnance Survey 100053143

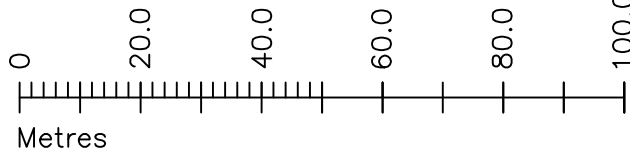

Extent of the domestic curtilage shown bounded by the red line



Michael Ragg  
 Architecture & Design

45 Lindley Street, York, YO24 4JG T: 01904 789 224  
 www.michaelragg.com M: 07956 535 282

drawn : <b>MR</b>	check : <b>NOE</b>	
PROJECT Renovations at 37 The Old Village, Huntington, York, YO32 9RA		
DRAWING  Location Plan		
SCALE 1:1250 @ A4	DATE 07-02-2024	
REF YO32	NUMBER 01	REV -