


1:100 scale bar 0 1 2 3 4 5metres

# EXISTING SITE BLOCK PLAN

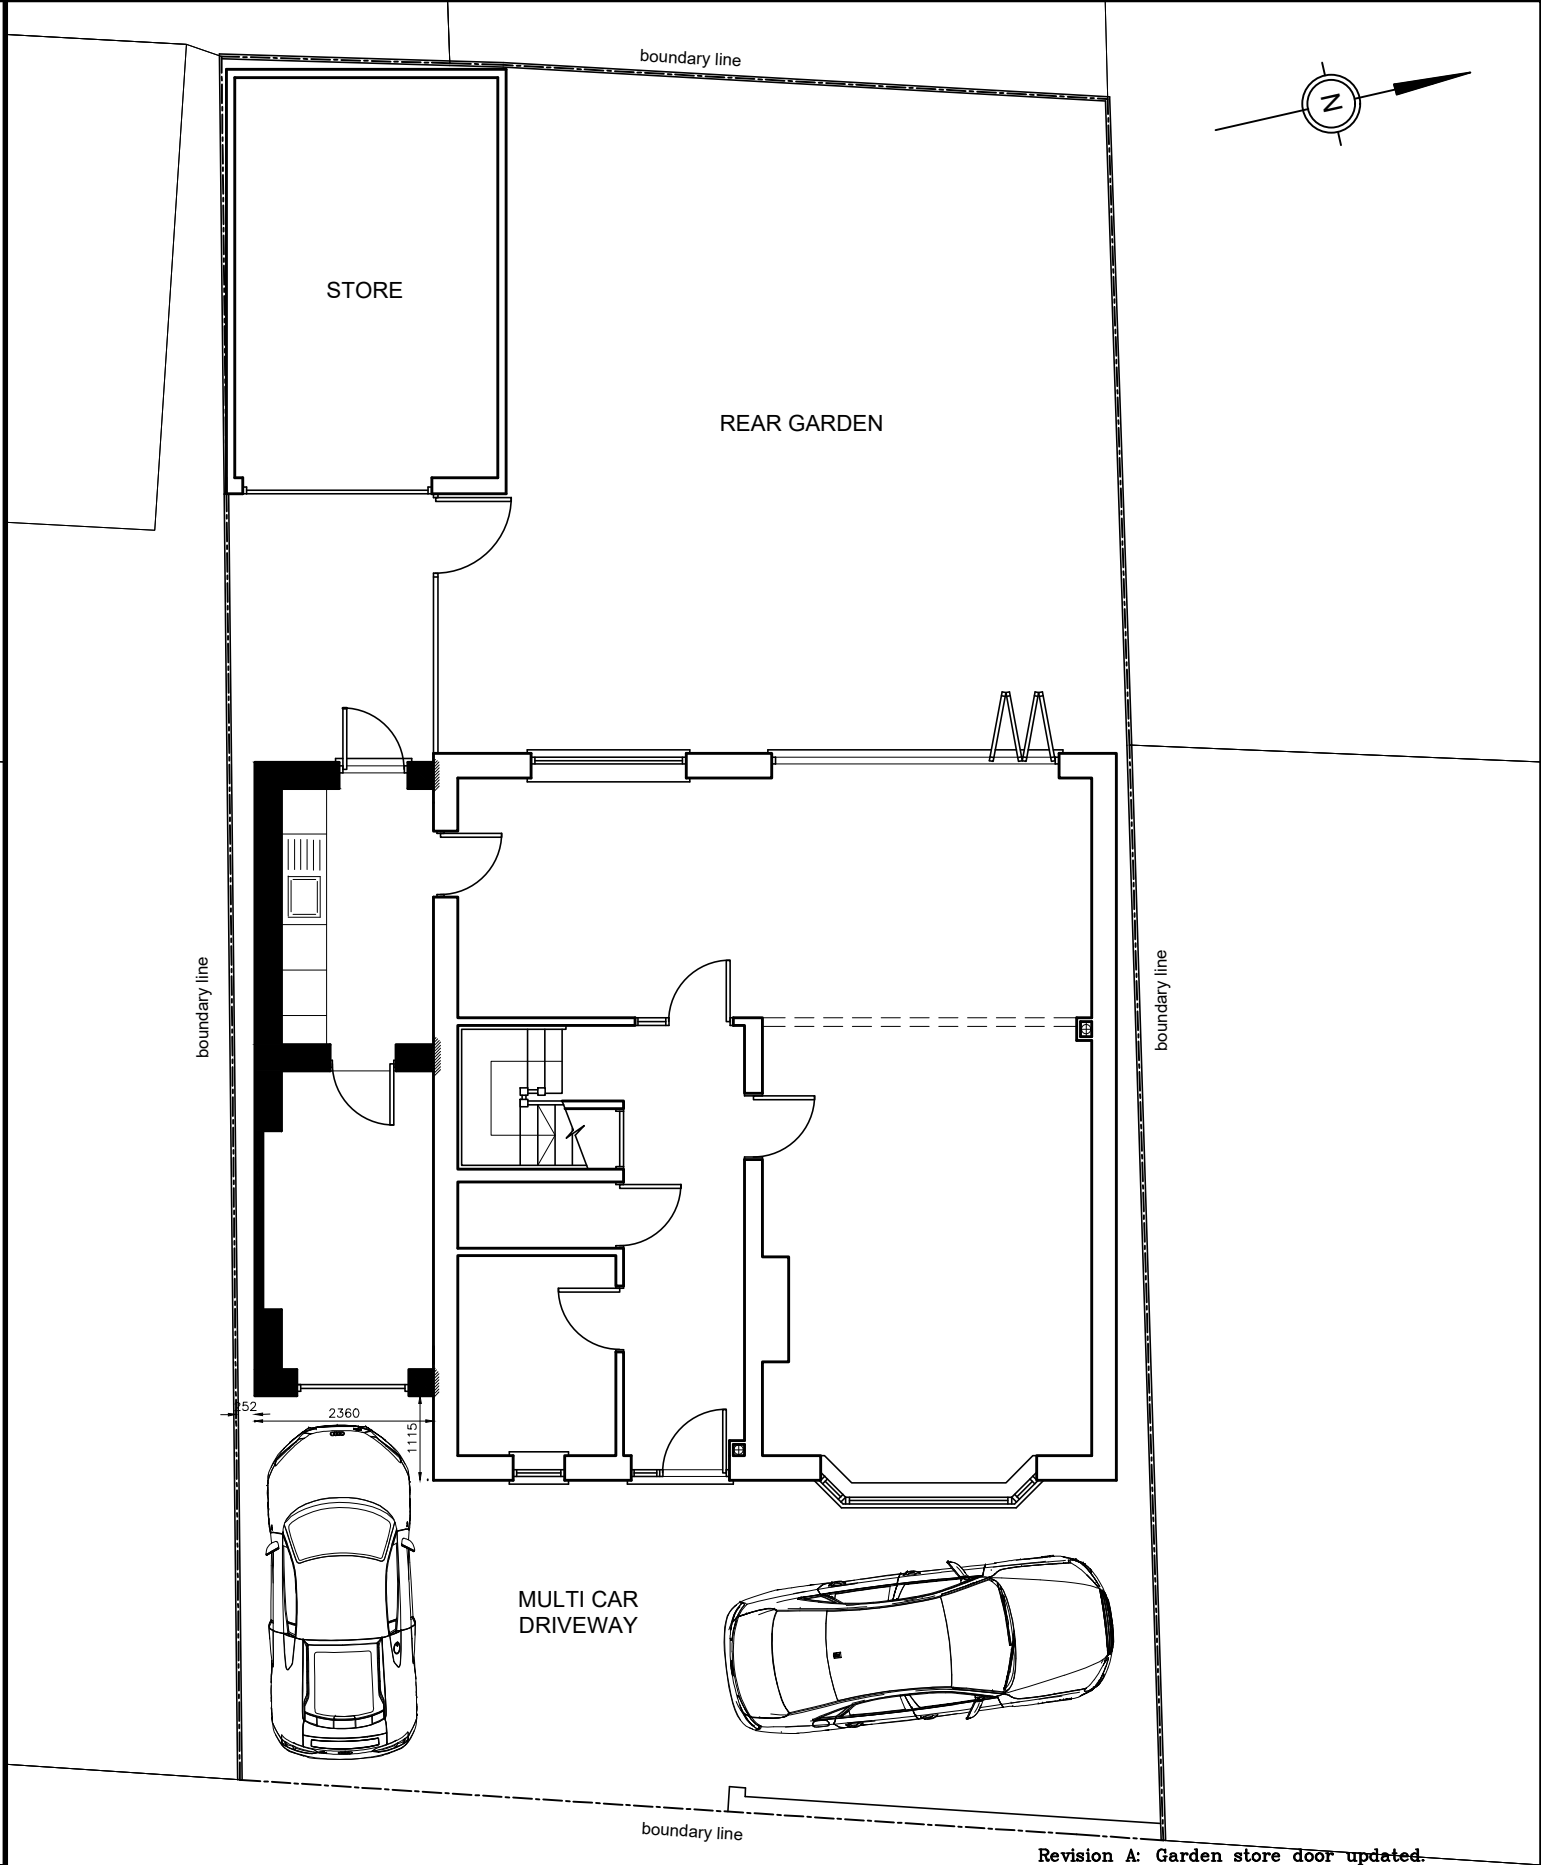

1:100 scale bar 0 1 2 3 4 5metres

# PROPOSED SITE BLOCK PLAN

Revision A: Garden store door updated 20.03.2024

<h2>RJG</h2> <p>Architecture LTD For All Your Architectural Design Requirements</p>	Project <b>53a Broadway Eccleston St Helens</b>	
	Draw Title <b>Existing &amp; Proposed Site Block Plans</b>	
Tel : 01766 419 419 e-mail: info@jgarchitects.co.uk	Draw No <b>01831/SK/02</b>	Rev <b>A</b>
<small>1. Figure dimensions to be followed in preference to scale. 2. All dimensions to be checked on site. 3. This drawing remains the copyright of the architect and may not be copied without prior consent.</small>	Drawn by <b>L J</b>	Scale @AS <b>1:100</b>
		Date <b>Mar.'24</b>