
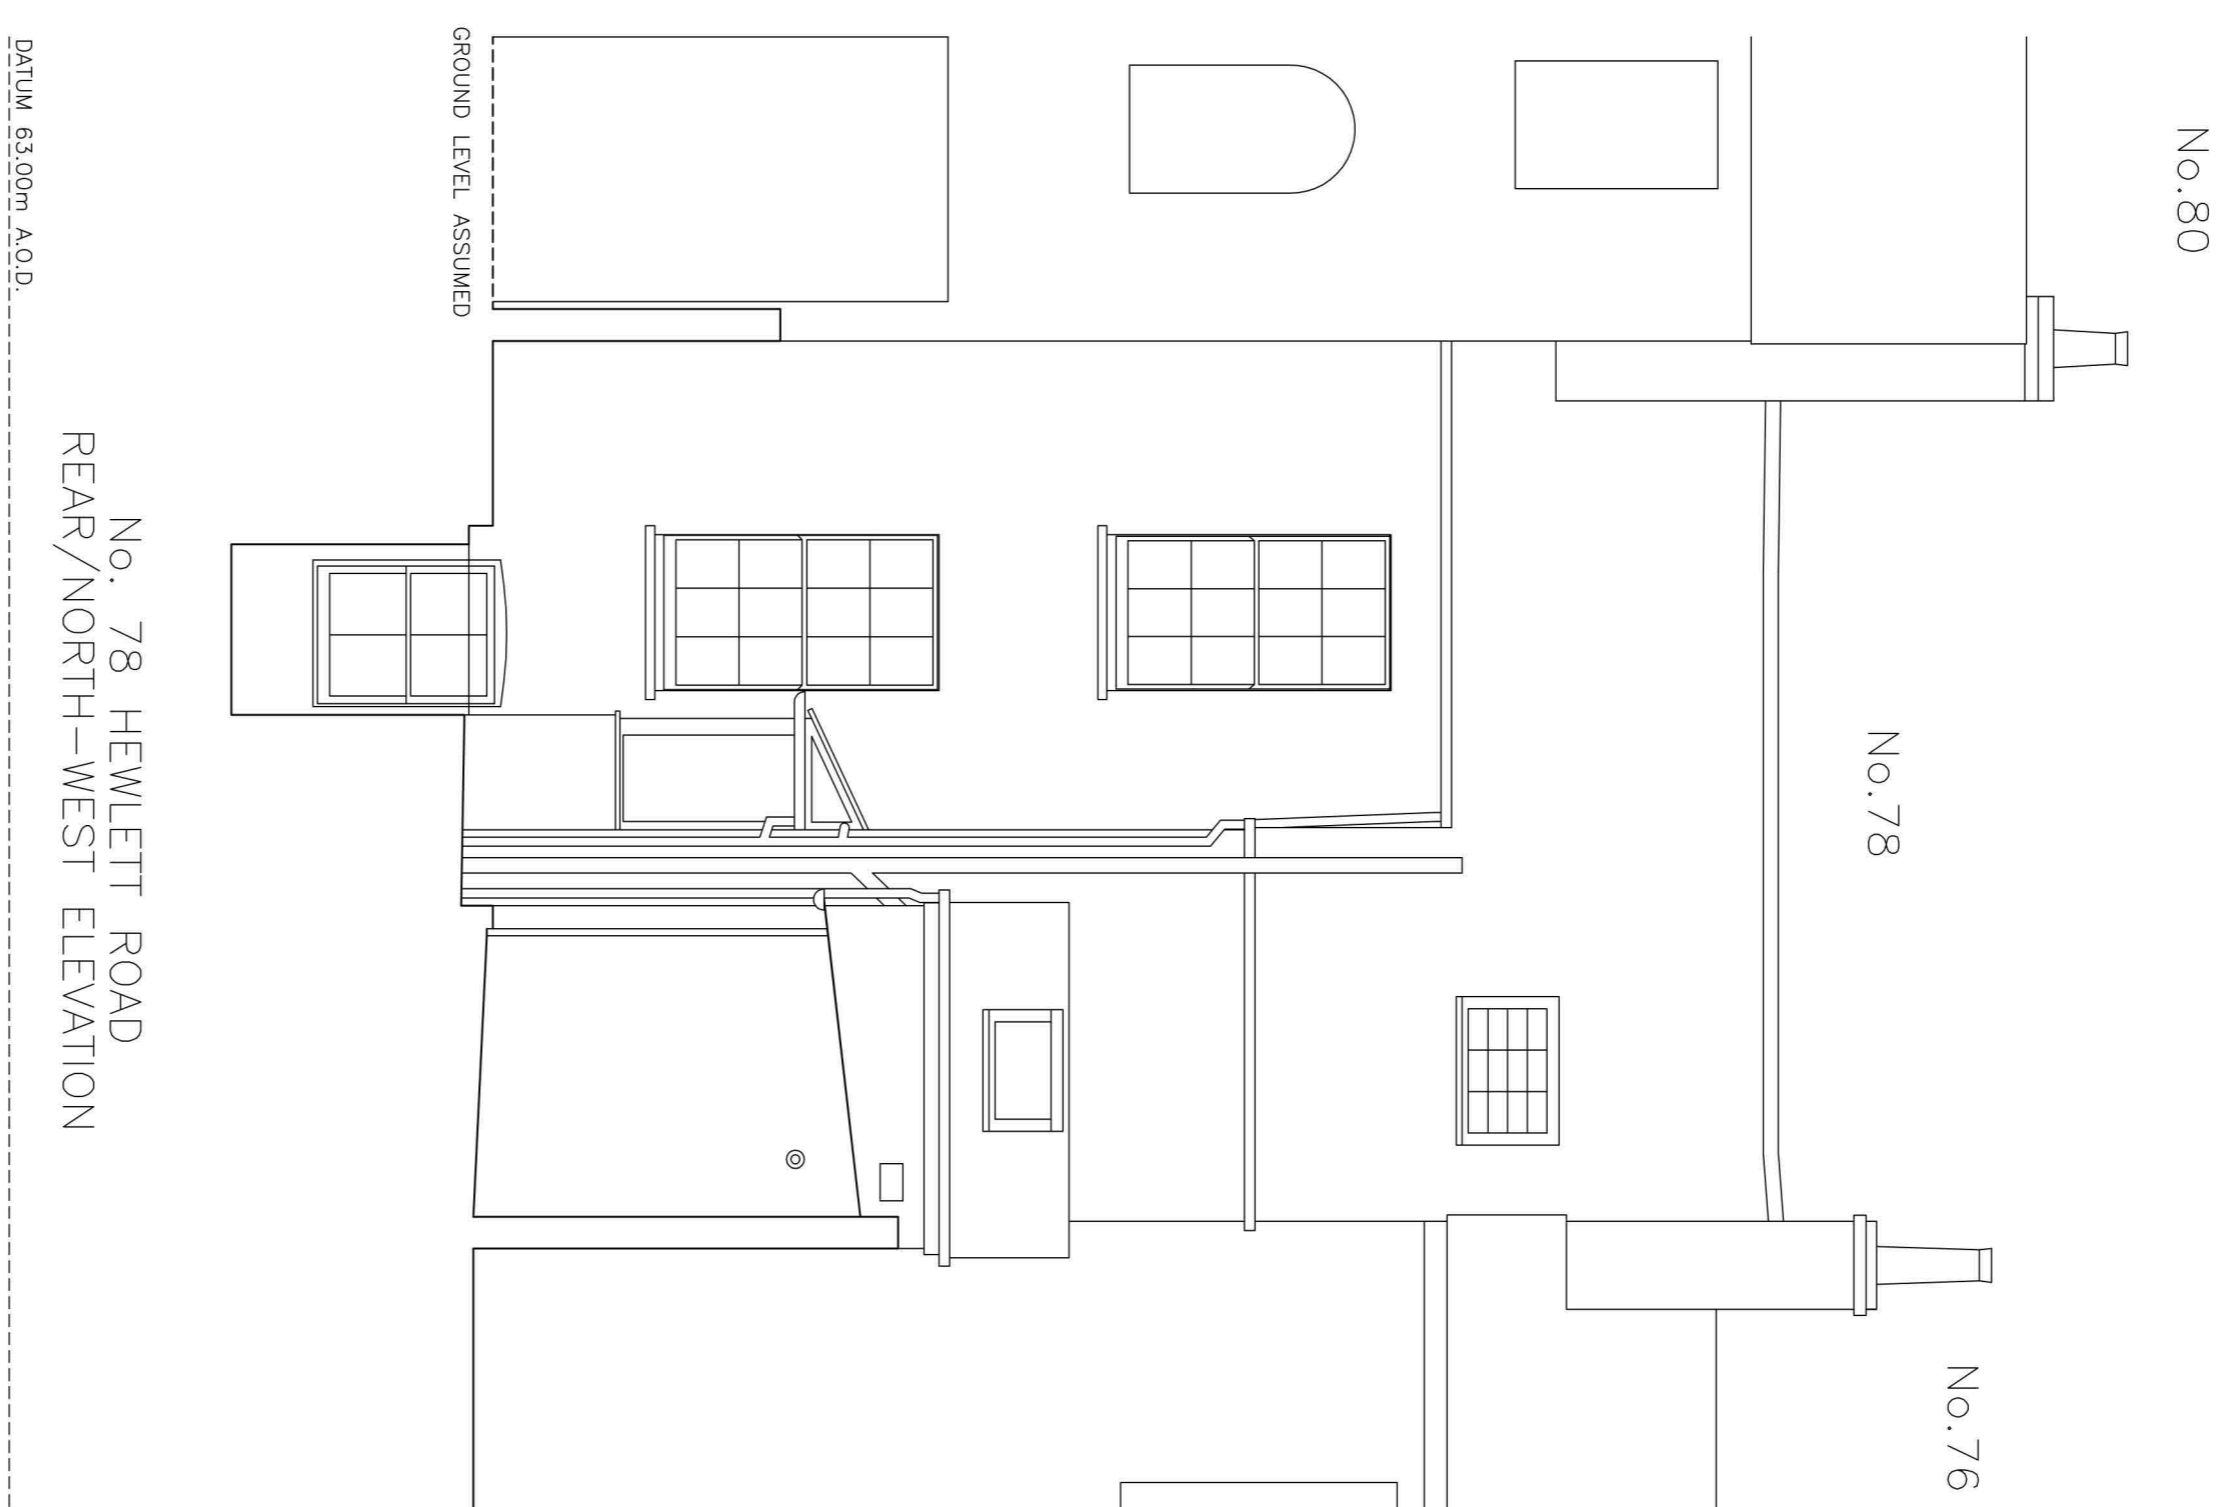


Notes
 - Datum : Ordnance Survey Benchmark (OSBM) on substation on All Saints Road, value 66.645m A.O.D.
 - Survey contents correct as of date of survey and survey undertaken to agreed specification
 - All critical dimensions to be checked prior to site works

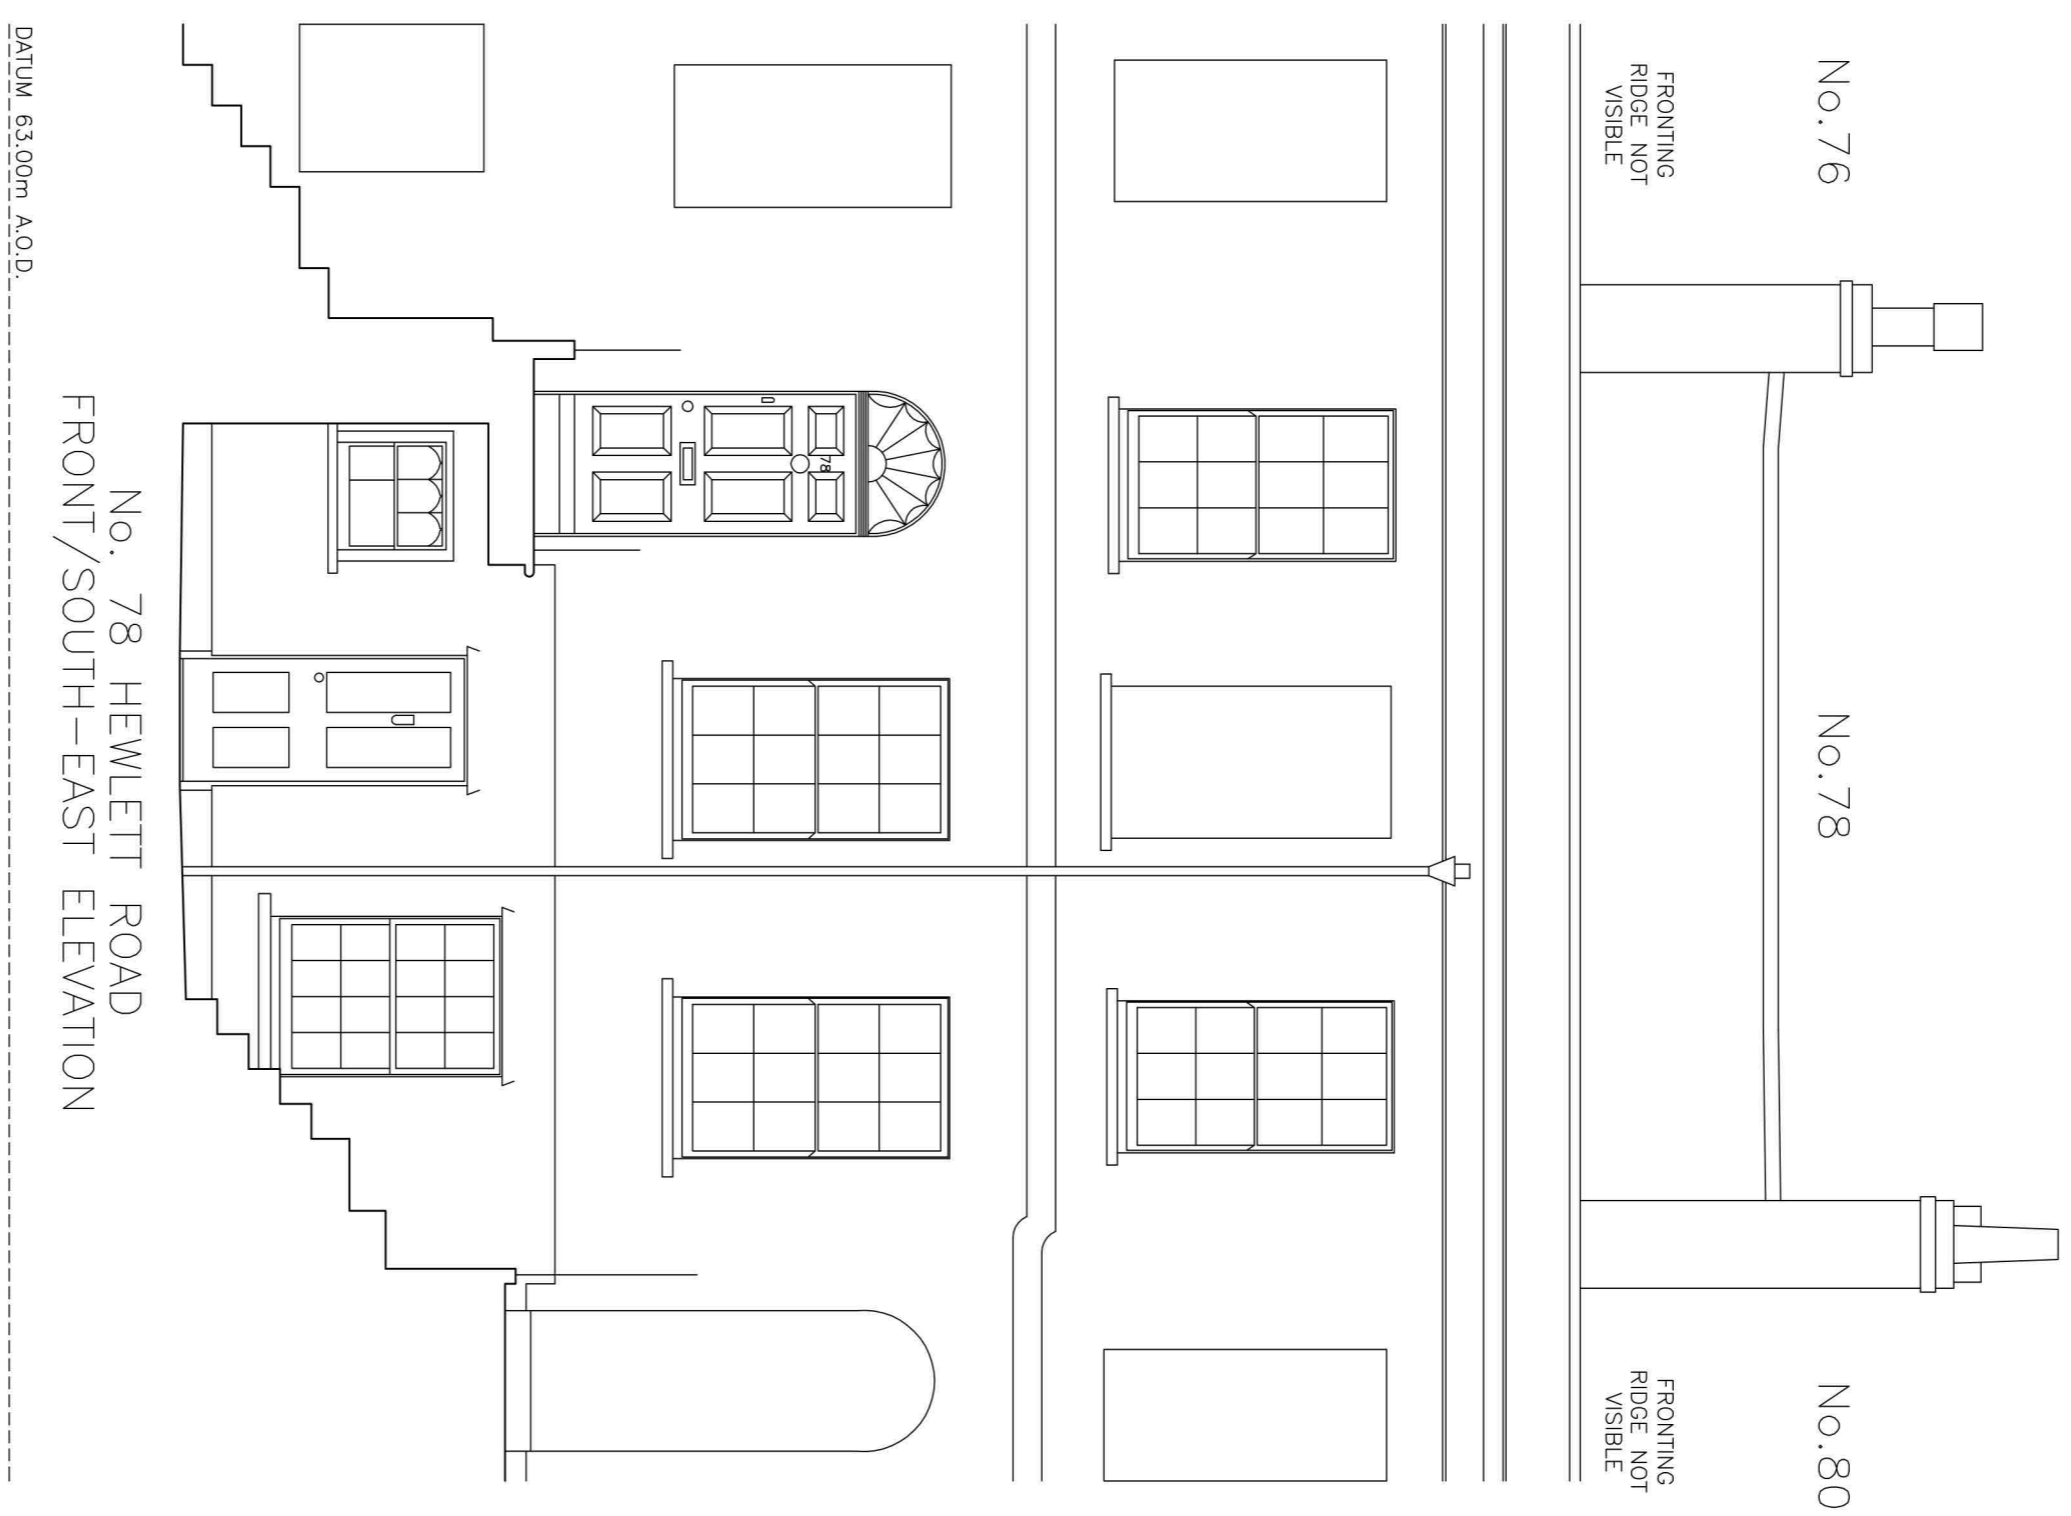

A D Horner Limited

Title		No. 78 Hewlett Road, Cheltenham GL52 6AR - Front & Rear Detail Elevations	
Client		Mr G Bowden	
Date		May 2017	
Drawing No.		5063/05MAY17-07	
Revision			
File scale	1 : 50 on A1 Sheet		
Digital scale	1 CAD unit = 1 metre		
Surveyed	SG	Checked	JKW
0		2.5	
metres			