





Location Plan

Scale 1:1250



Block Plan

Scale 1:500

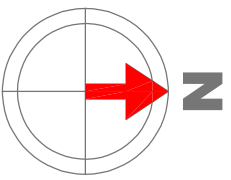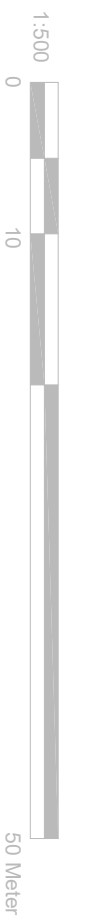

<p>Notes</p> <p>All plans, sections & elevations are based on measured readings and scaled dimension.</p> <p>Any discrepancies be reported immediately.</p> <p>To be read in conjunction with Structural Engineers' drawings and Mechanical and Electrical drawings</p> <p>All Materials To Match Existing</p>		<p>Revisions</p>	
<p>Drawing name</p> <p>Proposed - Block Plan Location Plan</p>		<p>Drawing no</p> <p>08 OS 01</p>	
<p>Project</p> <p>Unit 8 Century Court, Tolpits Lane, Watford, Hertfordshire, WD189RS</p>		<p>Rev</p> <p>16.12.23</p>	
<p>Scale</p> <p>1:500 / 1250 @ A4</p>		<p>Status</p> <p>Planning</p>	
<p>Detail Design</p>		<p>T 0741 0377527 E smtc@042d.co.uk</p>	