


Legend:

1. New vertical tiled facades.
2. New opening and fixed grey aluminium framed windows with glass guarding.
3. Frosted window to bathroom.
4. Full height fixed window.
5. Velux roof lights.

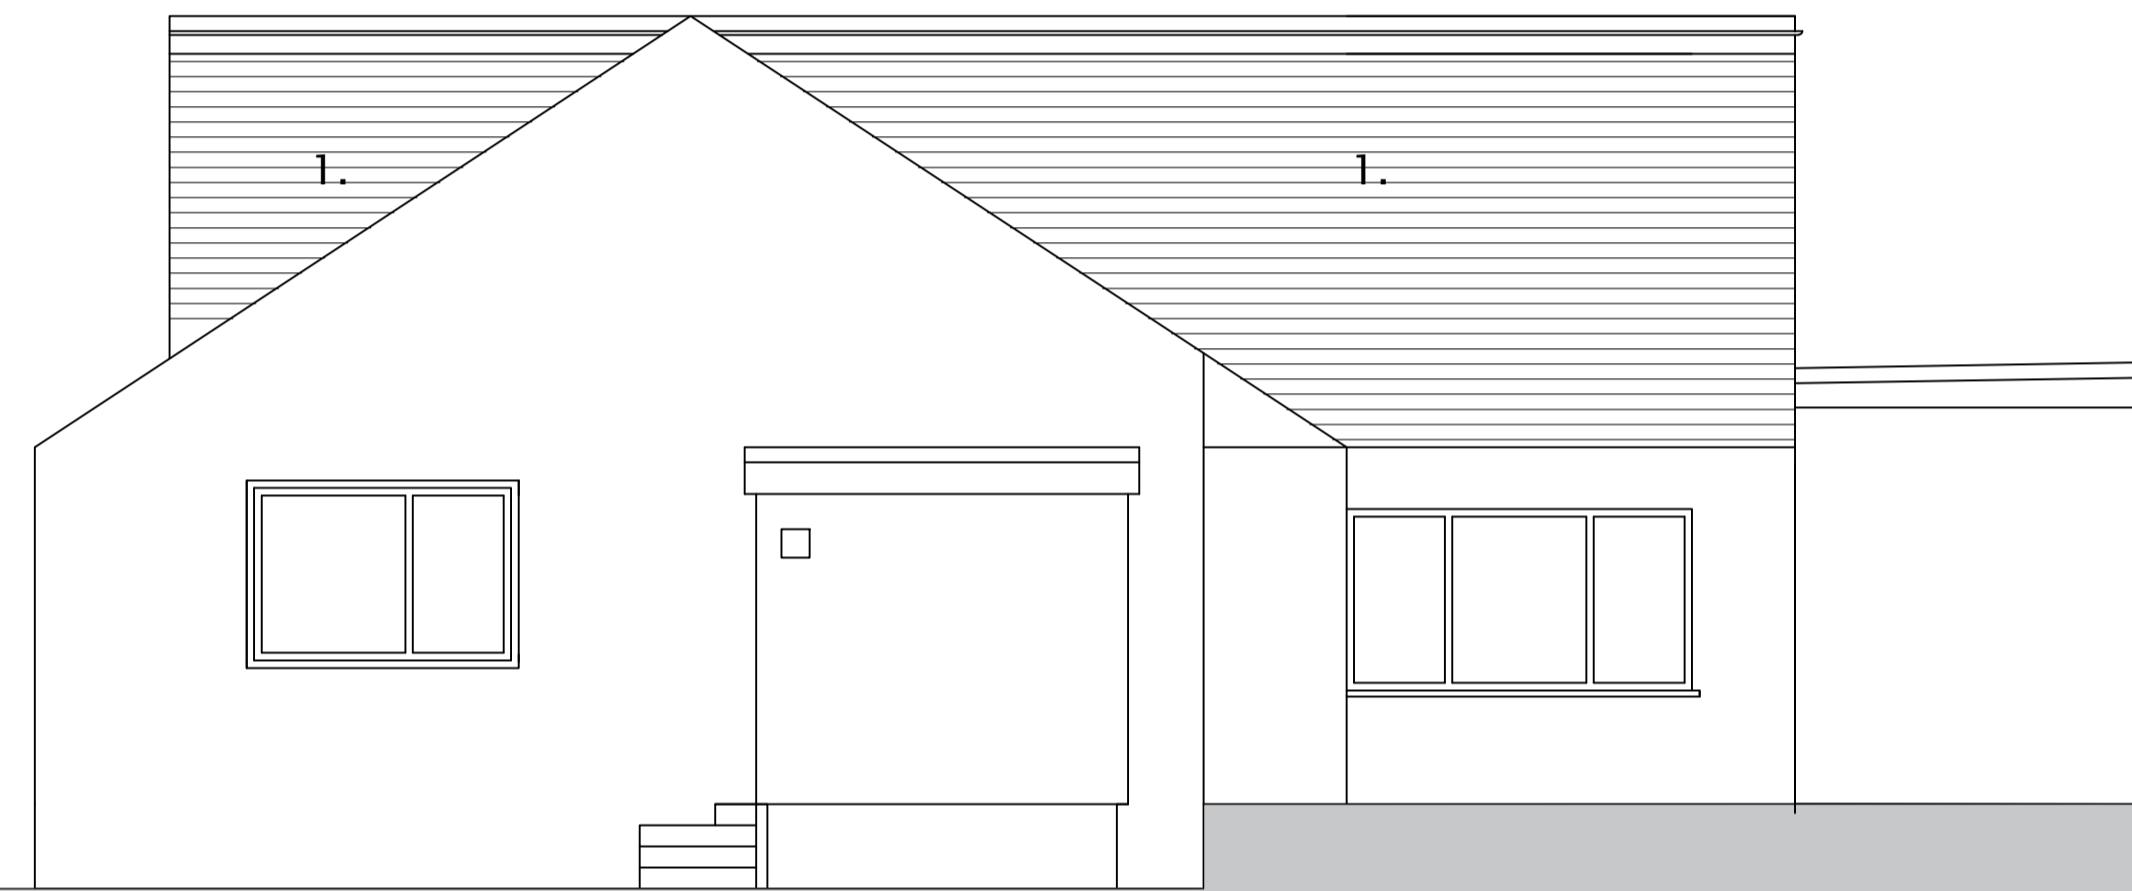


10 Coombe Hill

Notes:

All dimensions to be confirmed by contractor on site.
Do not scale from drawings.

Scale 1:50

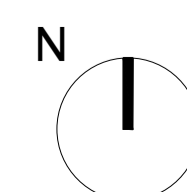

Rev	Date	Description	By	Ck

Project
10 Coombe Hill Road,
Rickmansworth, Herts

Project description
Loft conversion

Scale
1:50@A1

Job No
0777

Title
**Proposed Side
Elevation 1**

Stage
Planning

Drawing No
A212

Rev
-