



10 Coombe Hill



**Nick Willson Architects**

Second Home  
68 Hanbury Street  
London  
E1 5JL  
www.nickwillsonarchitects.com

Notes:

All dimensions to be confirmed by contractor on site.  
Do not scale from drawings.

Scale 1:50

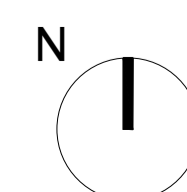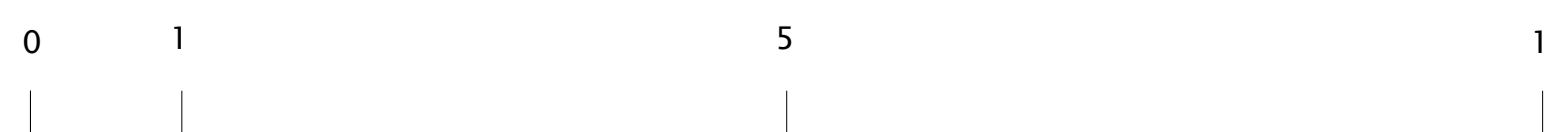

Rev	Date	Description	By	Ck

Project  
10 Coombe Hill Road,  
Rickmansworth, Herts

Project description  
Loft conversion

Scale  
1:50@A1

Job No  
0777

Title  
Existing Side  
Elevation 1

Stage  
Planning

Drawing No  
A112

Rev  
-