



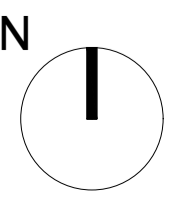

Nick Willson Architects

Second Home
 68 Hanbury Street
 London
 E1 5JL
www.nickwillsonarchitects.com

Notes:
 All dimensions to be confirmed by contractor on site.

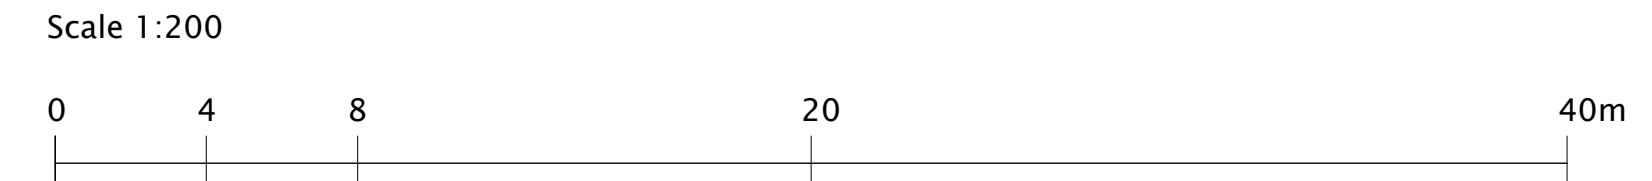

Rev	Date	Description	By	Ck

Project 10 Coombe Hill Road, Rickmansworth, Herts	Project description Loft conversion	Scale 1:200@A1	Job No 0777
Title Existing Block Plan	Stage Planning	Drawing No A001	Rev -