


# Location Plan

Site Address: 115, Malvern Way, Croxley Green, WD3 3QH

Date Produced: 21-Mar-2024

Scale: 1:1250 @A4

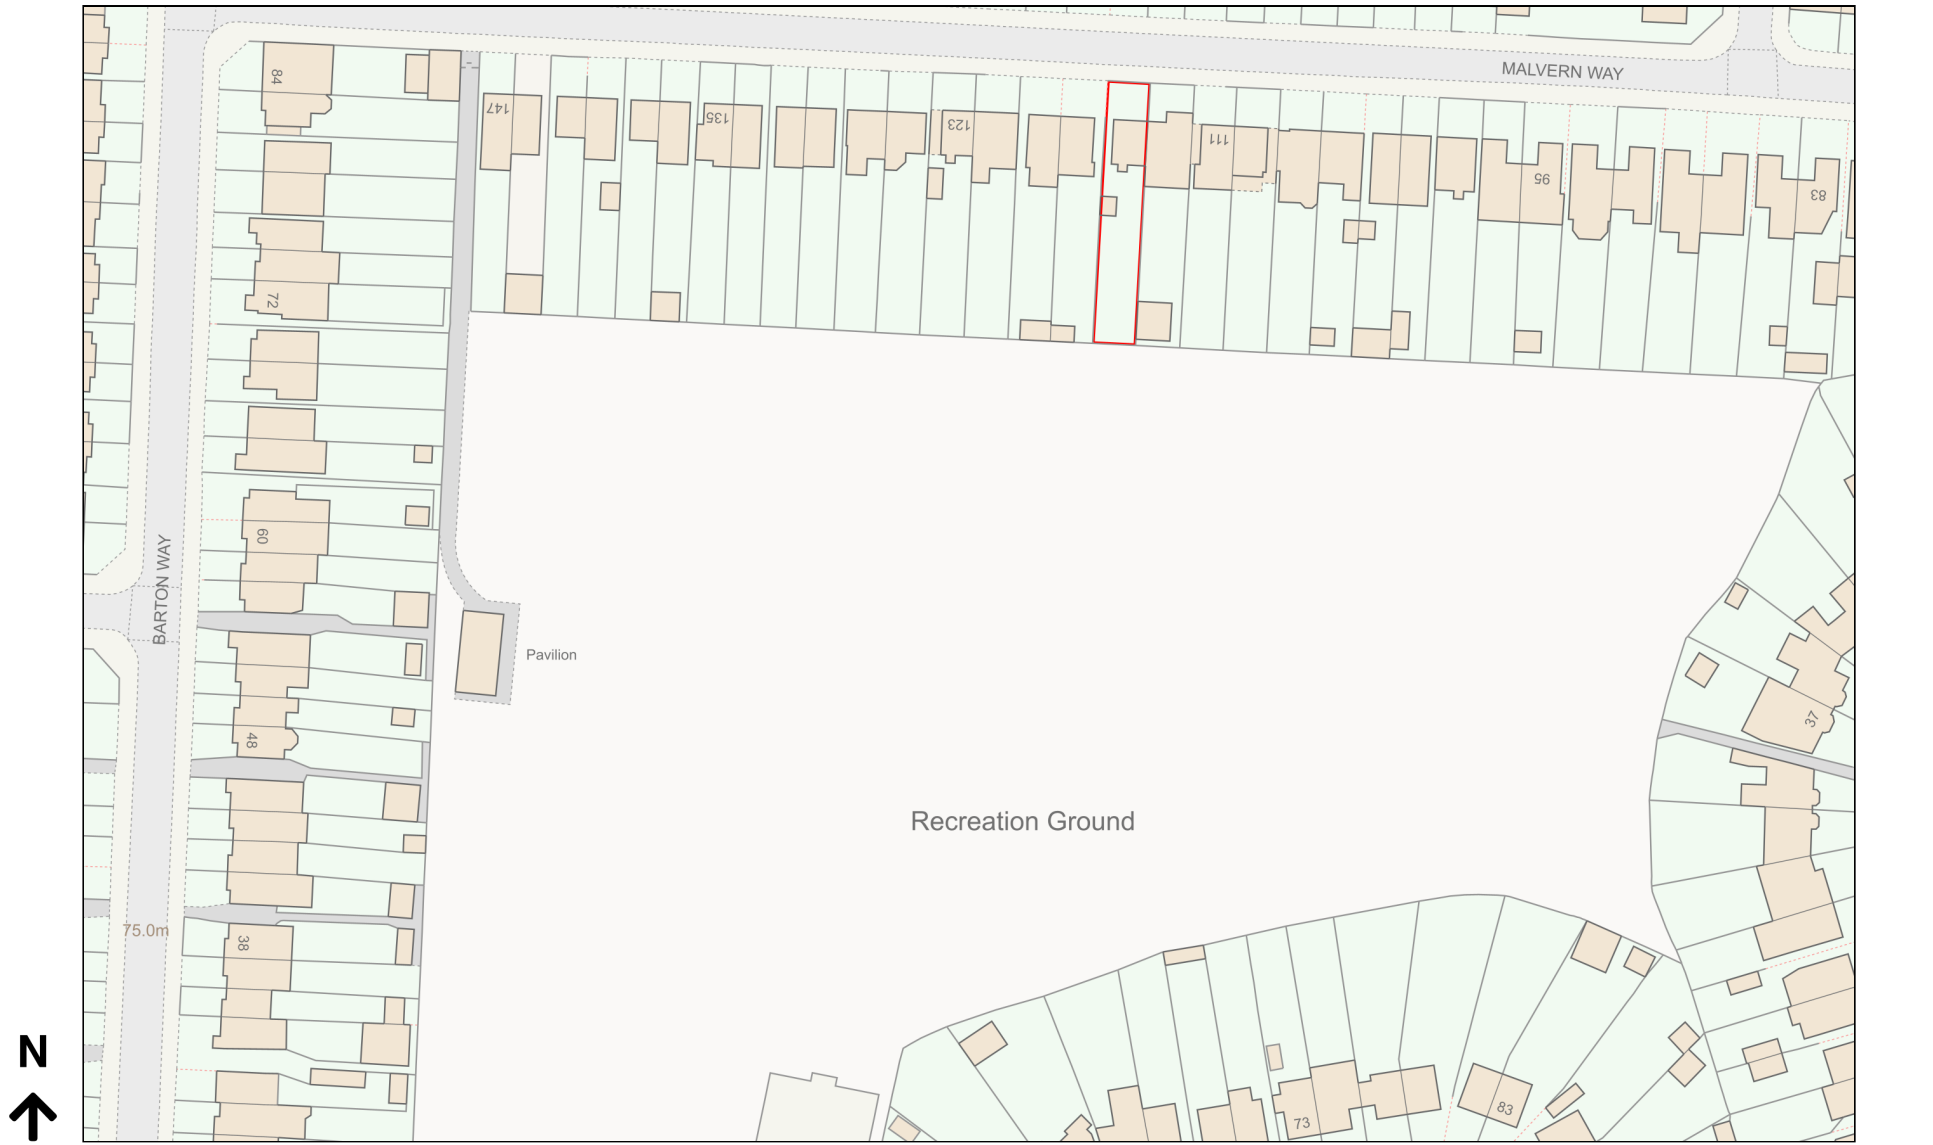

Planning Portal Reference: PP-12845080v1

