





1 FRONT - Existing
1 : 100

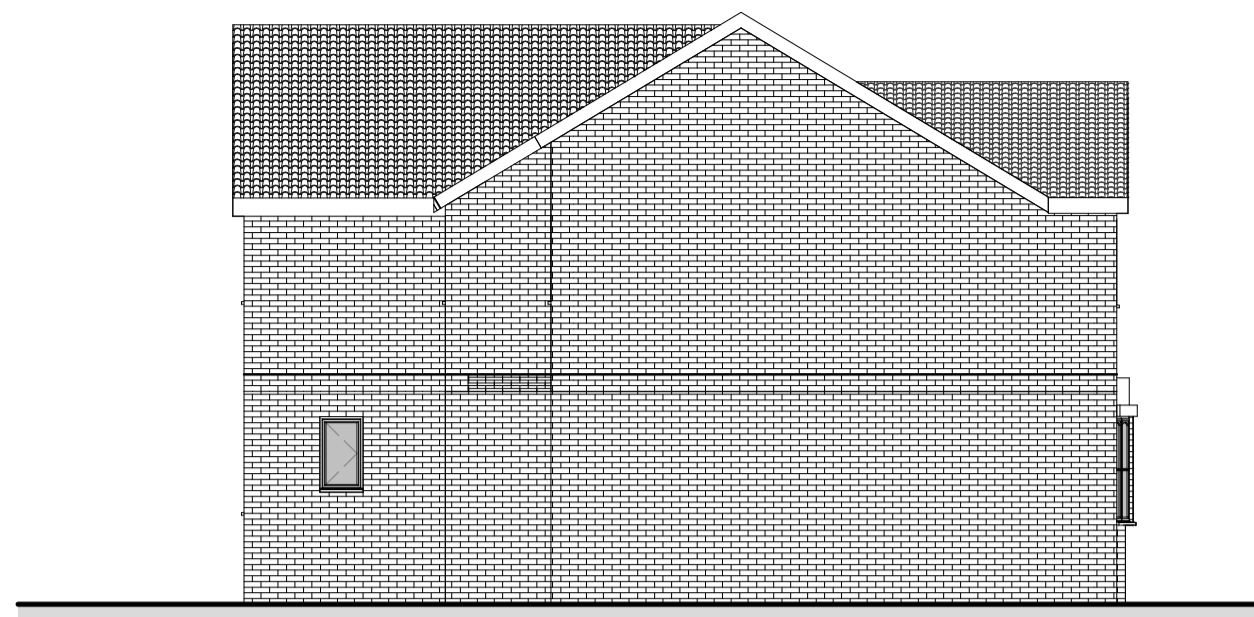


2 FLANK 1 - Existing
1 : 100



5 3D View 1 Existing

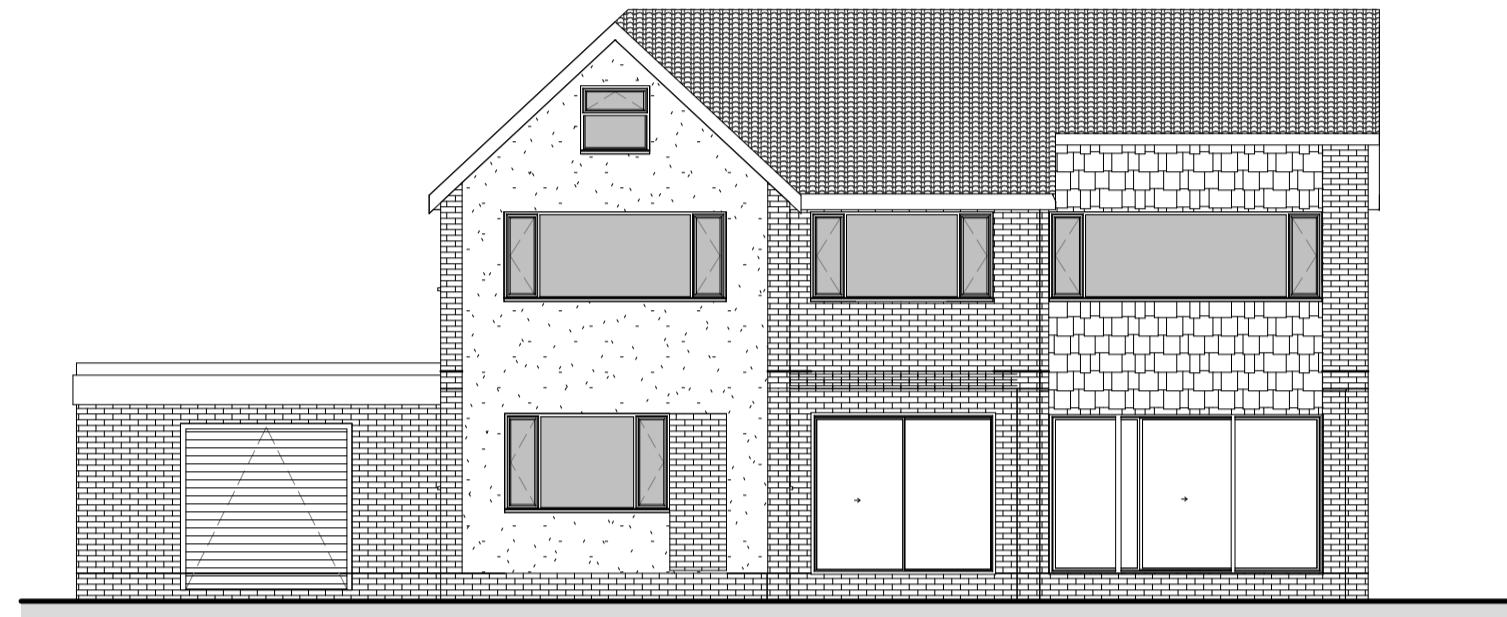

3 REAR - Existing
1 : 100

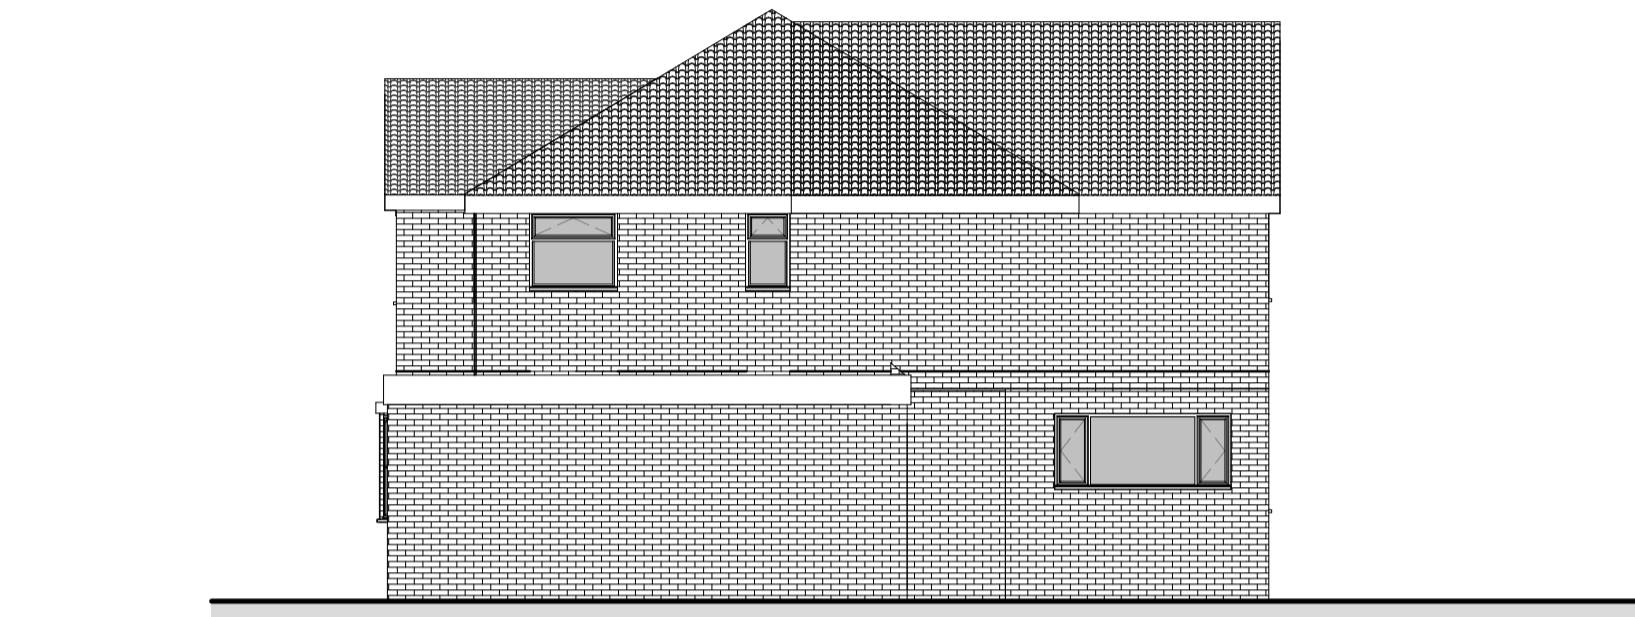

4 FLANK - Existing
1 : 100



6 3D View Existing



7 FRONT - Proposed
1 : 100




8 FLANK 1 - Proposed
1 : 100



11 3D View 1 Proposed




9 REAR - Proposed
1 : 100

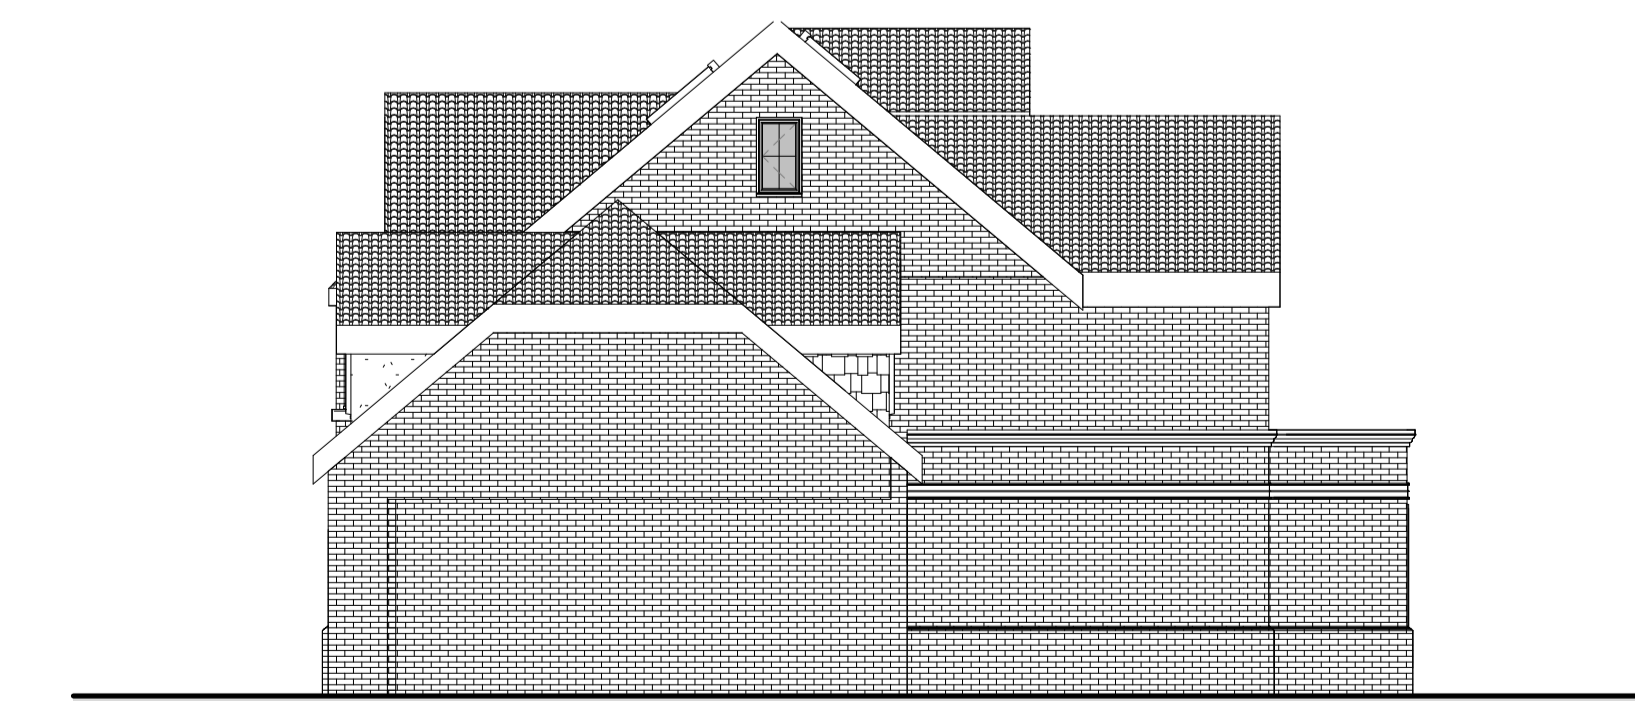

10 FLANK - Proposed
1 : 100



12 3D View Proposed

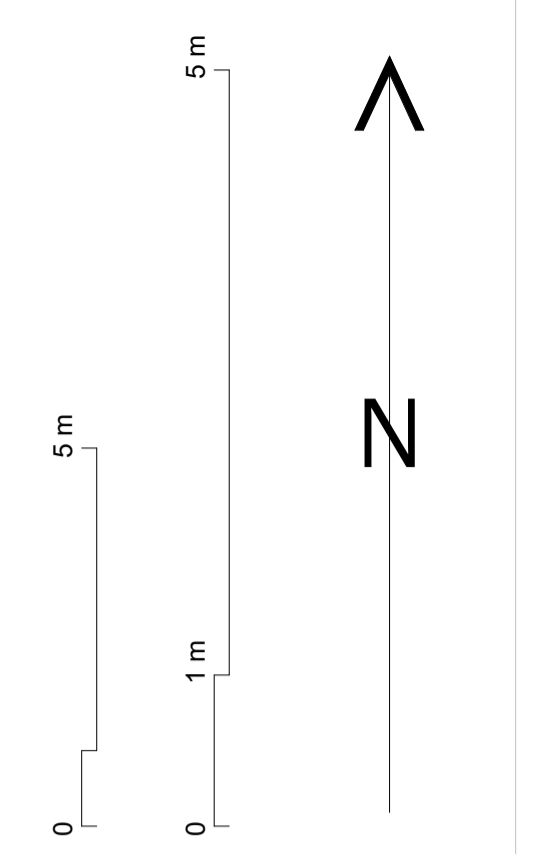

PROJECT INFORMATION

CLIENT	Mr and Mrs Kaye	PROJECT NAME	Alterations and extension
SITE ADDRESS	4, The Hoe, Billericay, Essex CM12 9XB	PURPOSE OF ISSUE	Alterations and extension
		DATE	01/23/07
		CHECKED BY	Checker
		PROJECT NUMBER	EAP640
		SCALE (@ A1)	1 : 100
		DRAWN BY	MG
		DATE	01/23/07
		REV	
		SHEET NAME	Existing and Proposed Elevations

6 Radford Crescent, Billericay, Essex CM12 0DU
Tel: 01277 623222 E: admin@eapstudio.com

Web: www.essexarchitectureandplanning.co.uk
This drawing is a copyright of Essex Architecture and Planning Ltd. All rights reserved. No part of this drawing may be reproduced without the written consent of Essex Architecture and Planning Ltd.

EVP

ESSEX ARCHITECTURE AND PLANNING LTD

DWG NO

A101