
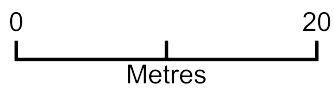


Pitch roof conversion

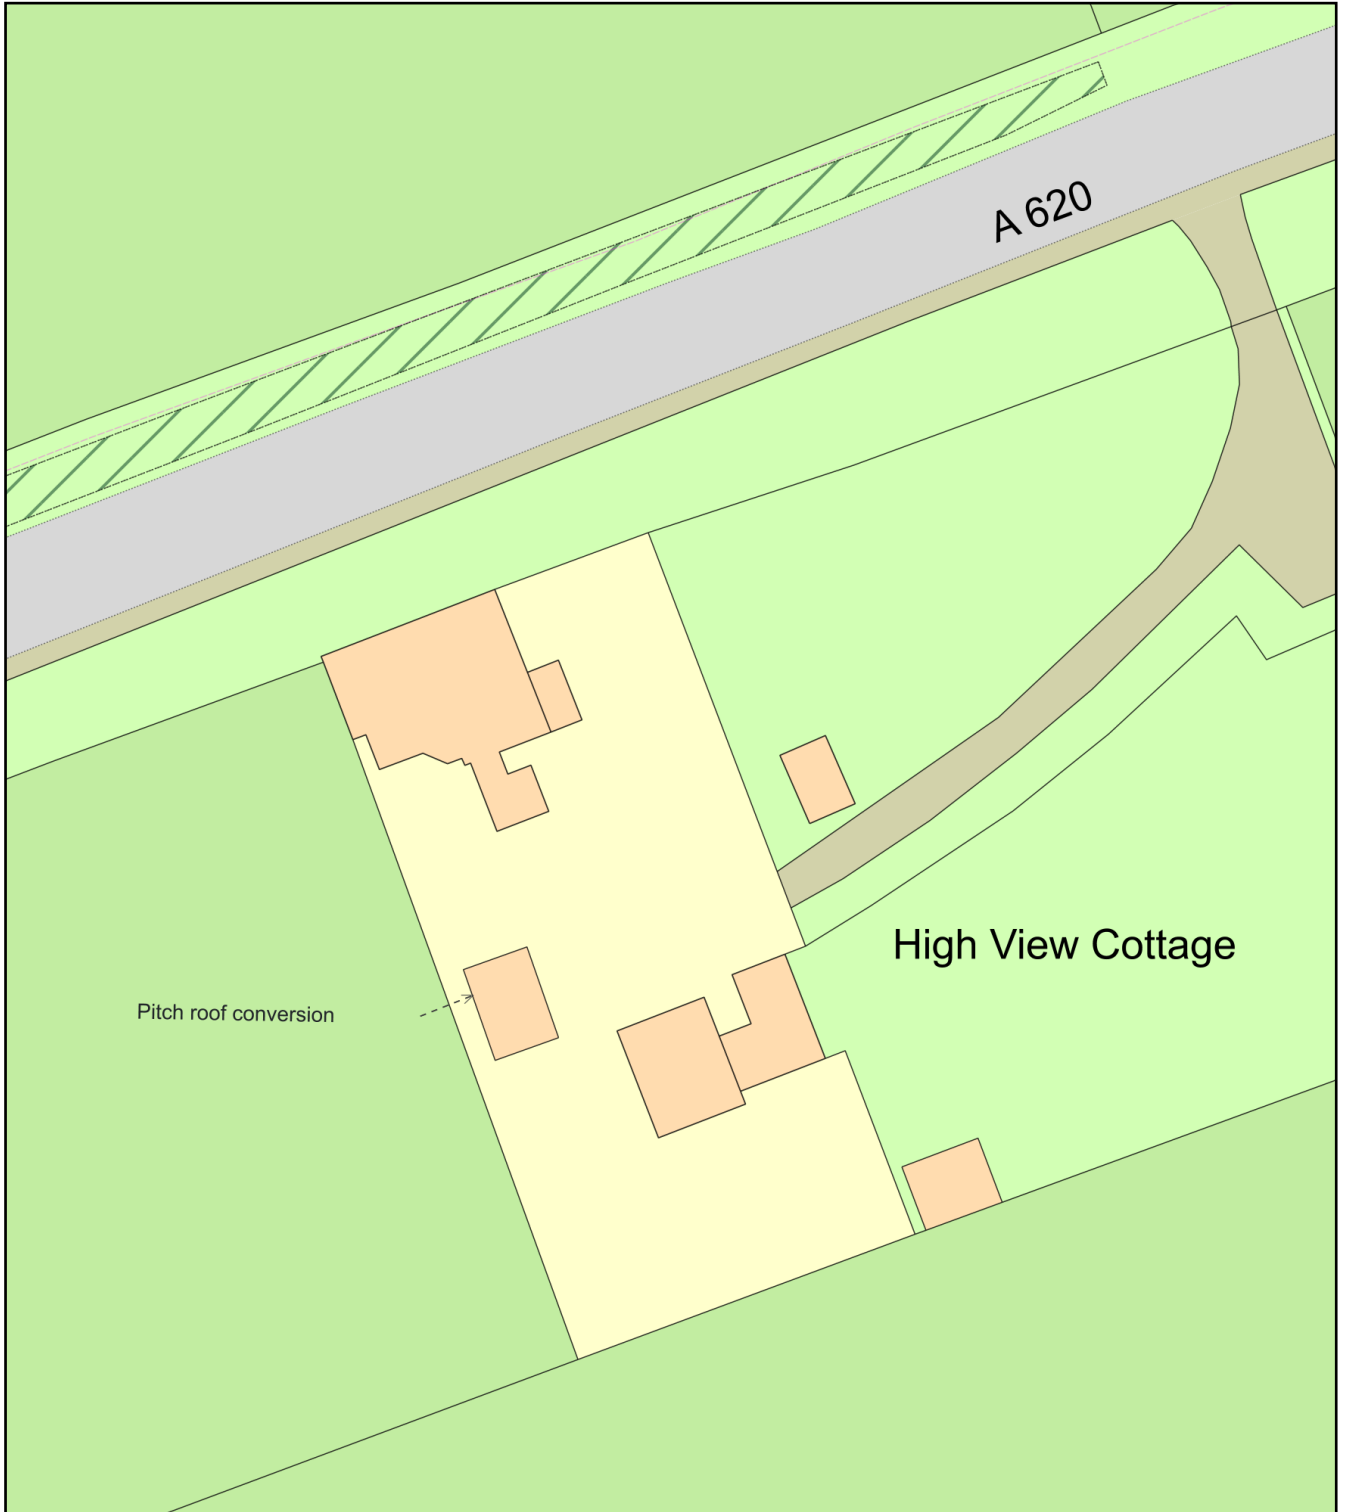

Plan Produced for: **Stuart Norman**

Date Produced: 07 Mar 2024

Plan Reference Number: TQRQM24067082832470

Scale: 1:500 @ A4