




EXISTING GROUND FLOOR LAYOUT

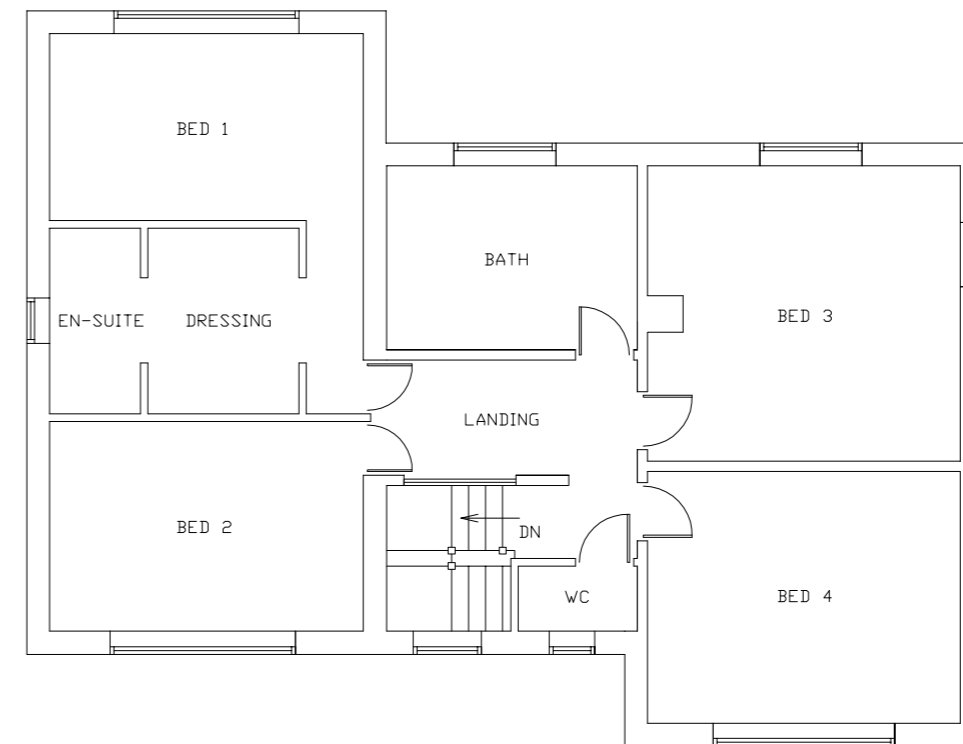

EXISTING FIRST FLOOR LAYOUT

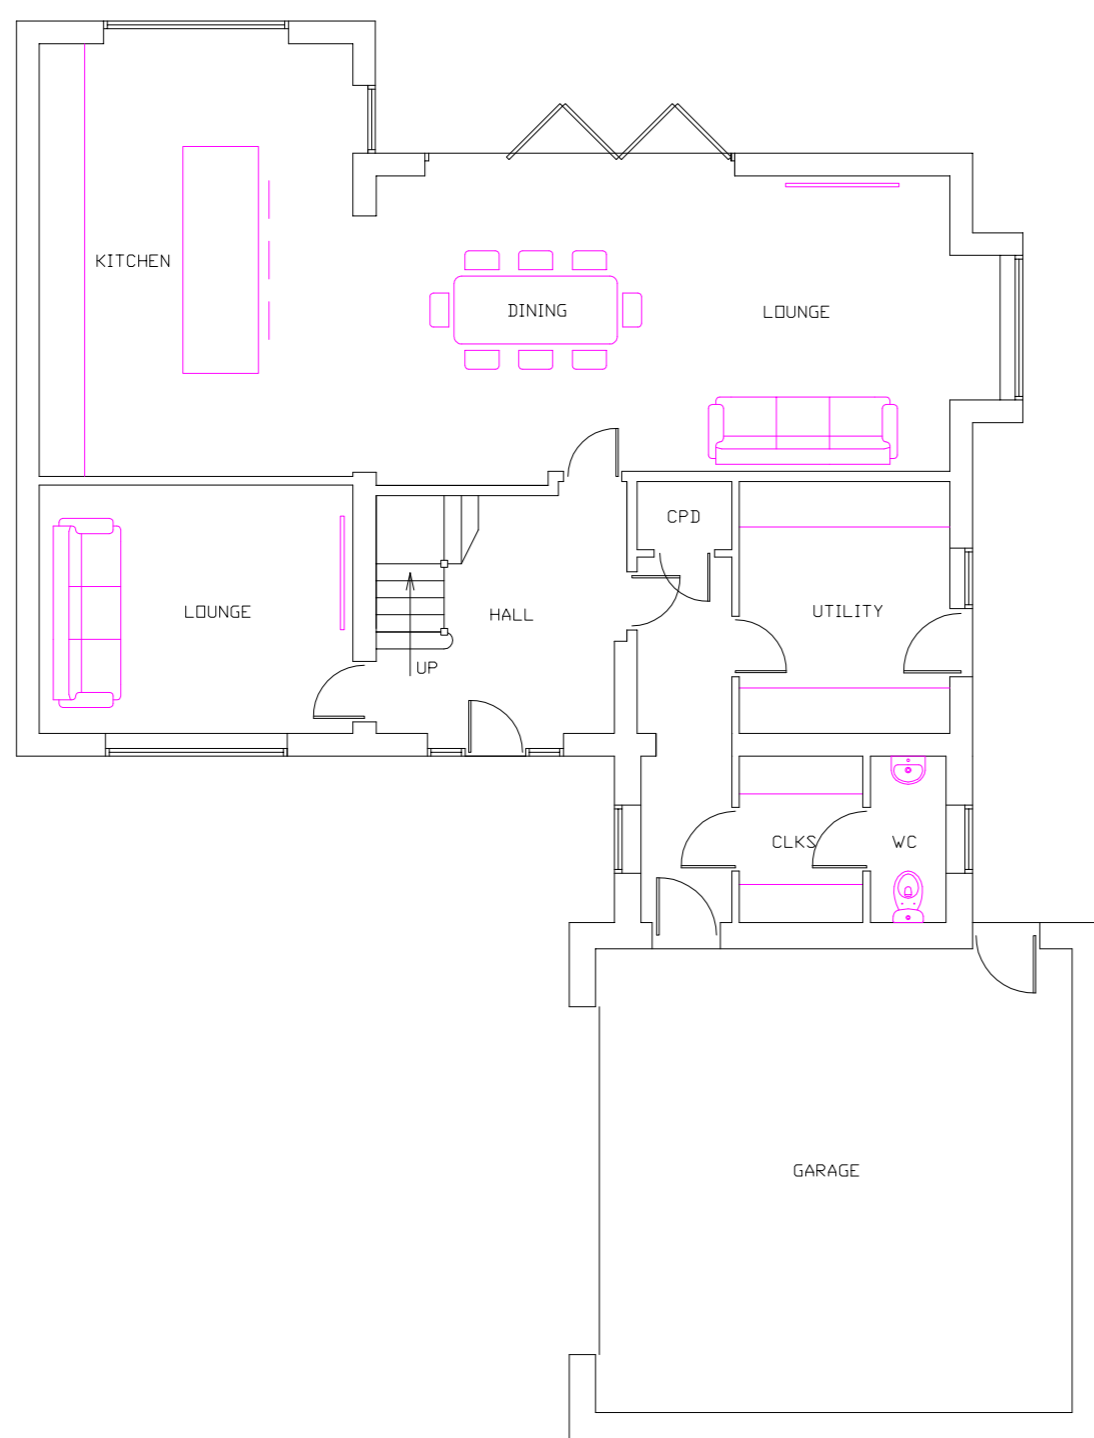

PROPOSED GROUND FLOOR LAYOUT

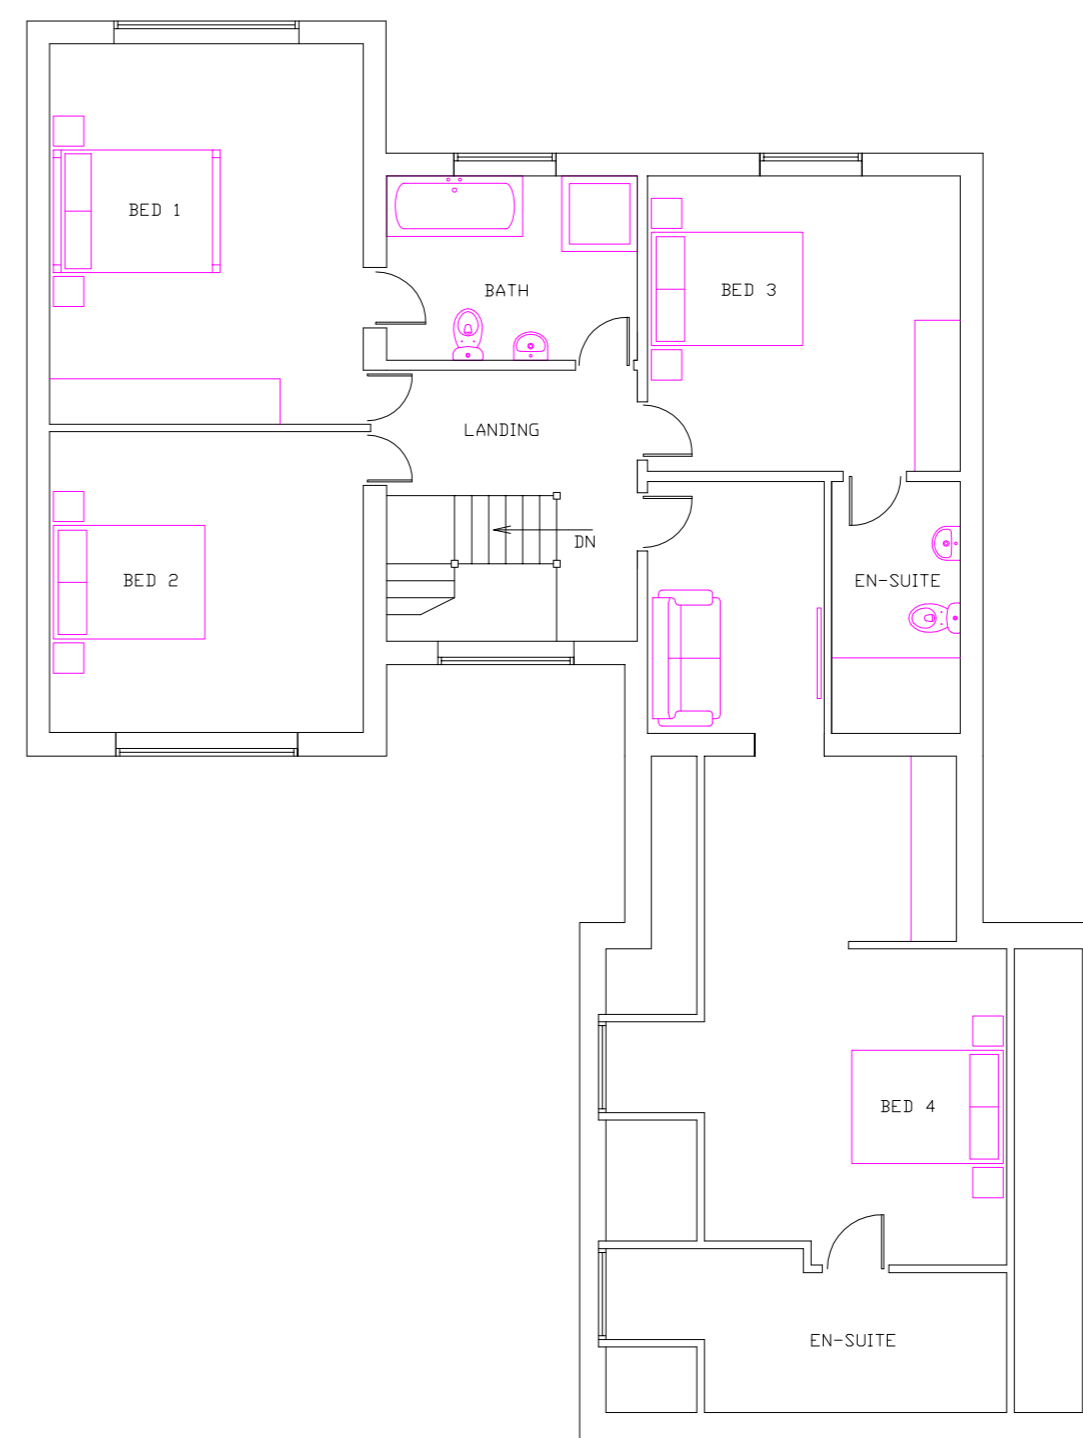

PROPOSED FIRST FLOOR LAYOUT



Unit 14 Jupiter Business Park
353 Bentley Road, Bentley
Doncaster DN5 9TJ
Telephone 07889376885
email dan@drb-architecture.co.uk

Project
PROPOSED ALTERATIONS AND TWO STOREY EXTENSION TO FRONT
ASHMERE, GREAT NORTH ROAD, BARNBY MOOR DN22 8QS
EXISTING AND PROPOSED FLOOR LAYOUTS

Drawing No BM-P3-PP1	Date 29.02.24	Revised
Scale 1=100	Drawn DRB	Client MR & MRS RDSE