


EXISTING SIDE ELEVATION

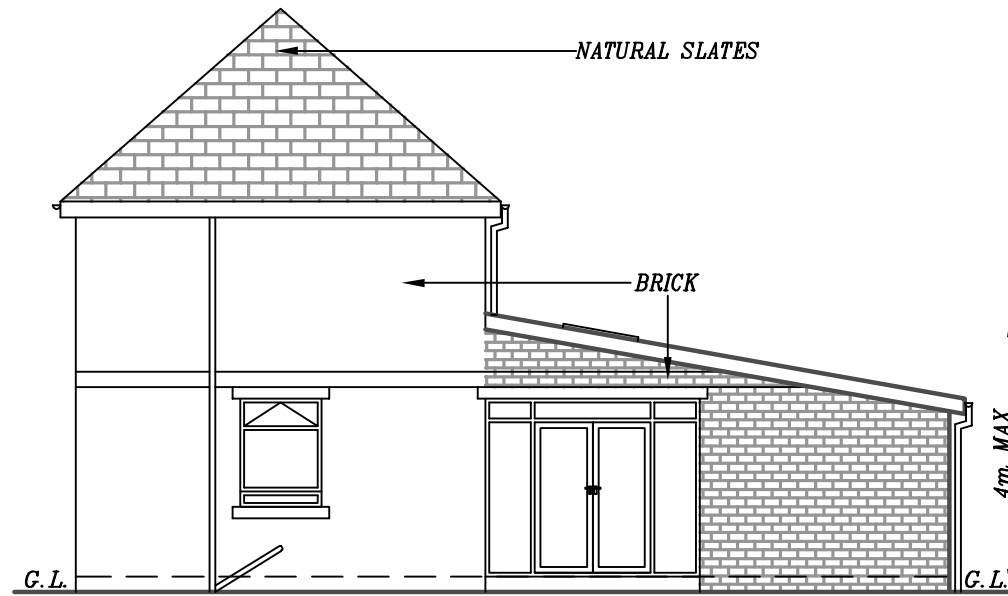


PROPOSED SIDE ELEVATION

13. GENERAL:


EXISTING FOUNDATIONS, LINTELS AND WALLS TO BE CHECKED ON SITE FOR ADDITIONAL LOADINGS.

ALL WORK TO BE IN STRICT ACCORDANCE WITH THE CURRENT BUILDING REGULATIONS & TO COMPLY WITH ALL RELEVANT BRITISH STANDARDS & BUILDING CODES OF PRACTICE.

THIS IS NOT A WORKING DRAWING. ALL DIMENSIONS & LEVELS MUST BE CONFIRMED ON SITE BY THE CONTRACTOR PRIOR TO COMMENCEMENT OF WORK. DO NOT SCALE. USE WRITTEN DIMENSIONS ONLY.

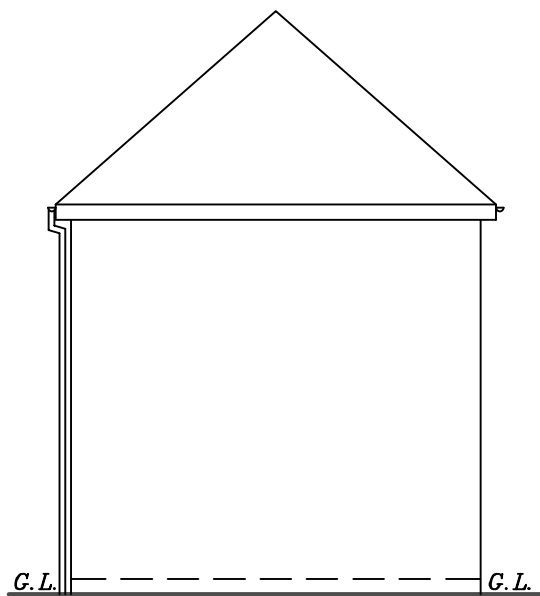

EXISTING SIDE ELEVATION

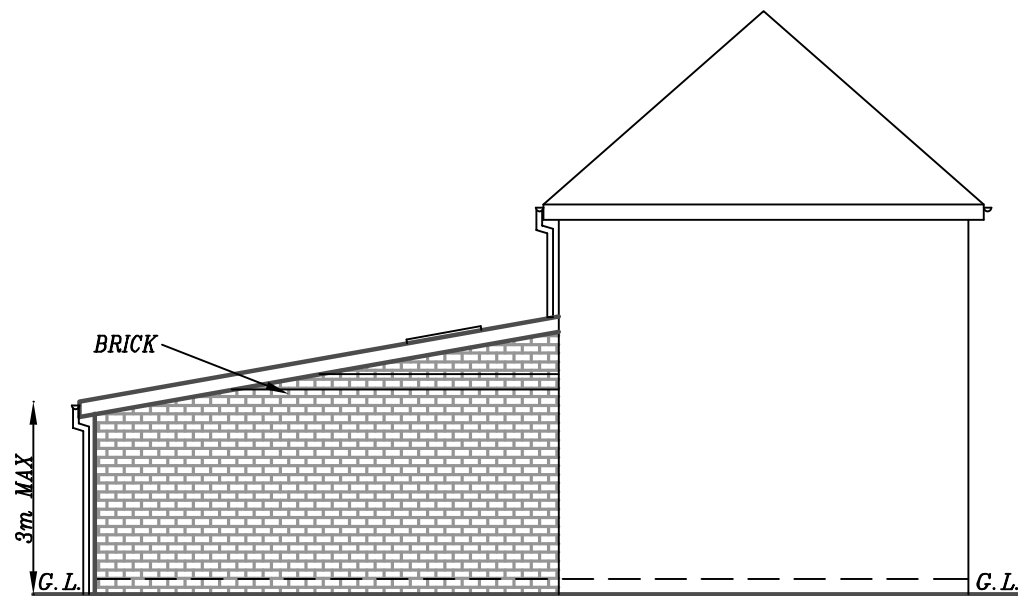

PROPOSED SIDE ELEVATION

**PROPOSED 1-STORY REAR
EXTENSION TO CREATE
DISABILITY BEDROOMS AT
10 ELSWORTH AVENUE,
BRADFORD, BD3 7EX, FOR
MEAHIRUN KHAN**

SCALE: 1:100(A3) DATE: FEB 2024 DRAWN BY: ZESHAN KHAWAJA

PLANNING/BUILD REGS DRAWING NUMBER: 24/3078/MK2

Khawaja
PLANNING SERVICES

TEL: 01274 618780 MOB: 07956 184960