





MALTINGS LANE: BLOCK PLAN  
SCALE: 1:500@A3

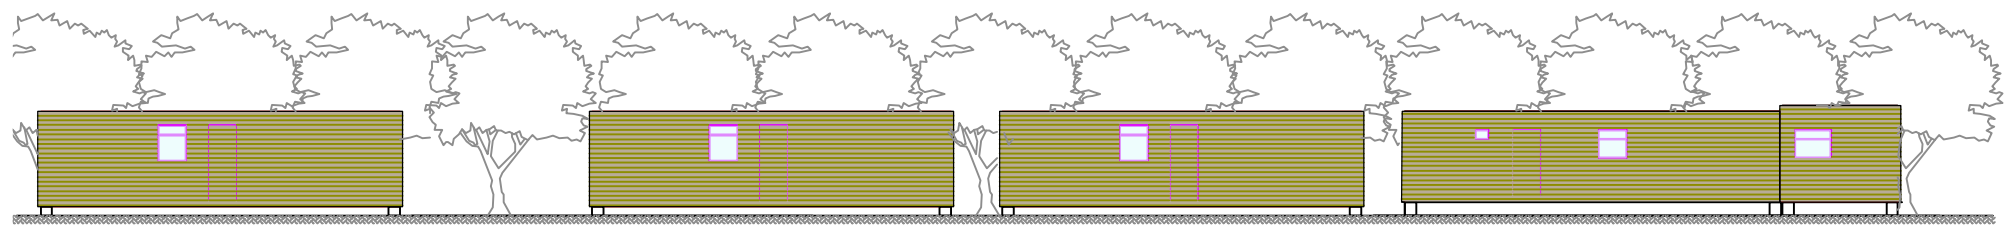

ELEVATION A:  
SCALE: 1:200@A3

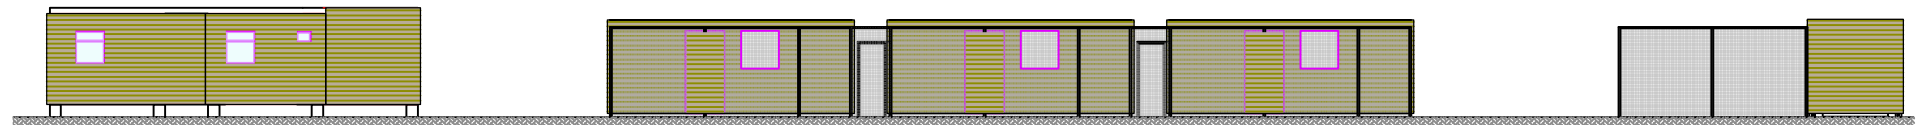


ELEVATION B:  
SCALE: 1:200@A3

SCALE: 1:500 (meters)



Meters

SCALE: 1:200 (meters)

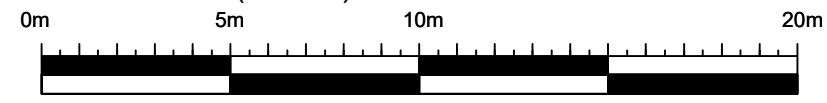

Meters

REV:	DATE:	DESCRIPTION:
00	18.02.2024	PROPOSED SITE ELEVATIONS PRODUCED

PROJECT NAME:  
FEATHER FIELD HAVEN

PROJECT NUMBER:  
9000\_0159

ADDRESS:  
MALTINGS LANE  
KIRBY LE SOKEN  
ESSEX  
CO13 0EH

DRAWING NAME:  
PROPOSED SITE ELEVATION

PURPOSE:  
PLANNING APPLICATION

DRAWING NUMBER: 0159-A-004	REVISION STATUS: 00
-------------------------------	------------------------

SCALE: AS SHOWN	STATUS: FOR SUBMISSION
--------------------	---------------------------

DATE: 18.02.2024	DRAWN: B.ANN	ISSUED: B.ANN
---------------------	-----------------	------------------

BEVERLEY ANN DESIGN LTD  
PLANNING & ARCHITECTURAL DESIGN  
20-22 WENLOCK ROAD, LONDON, N1 7GU  
EMAIL: info@beverleyann.com  
PHONE: 07877 531271