




As Proposed - Front Elevation
1:100

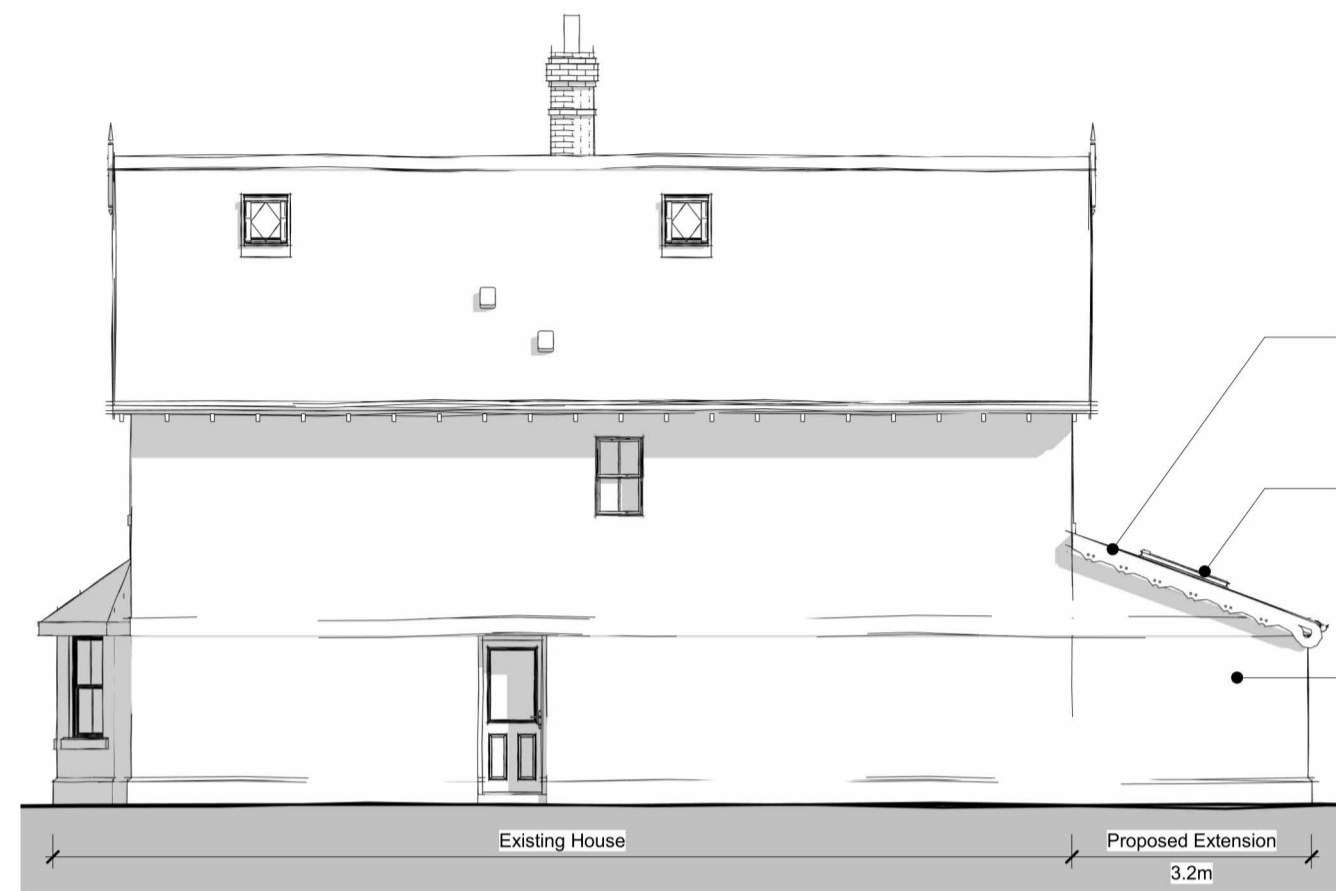


As Proposed - Utility Side Elevation
1:100




As Proposed - Rear Elevation
1:100




As Proposed - Side Elevation
1:100

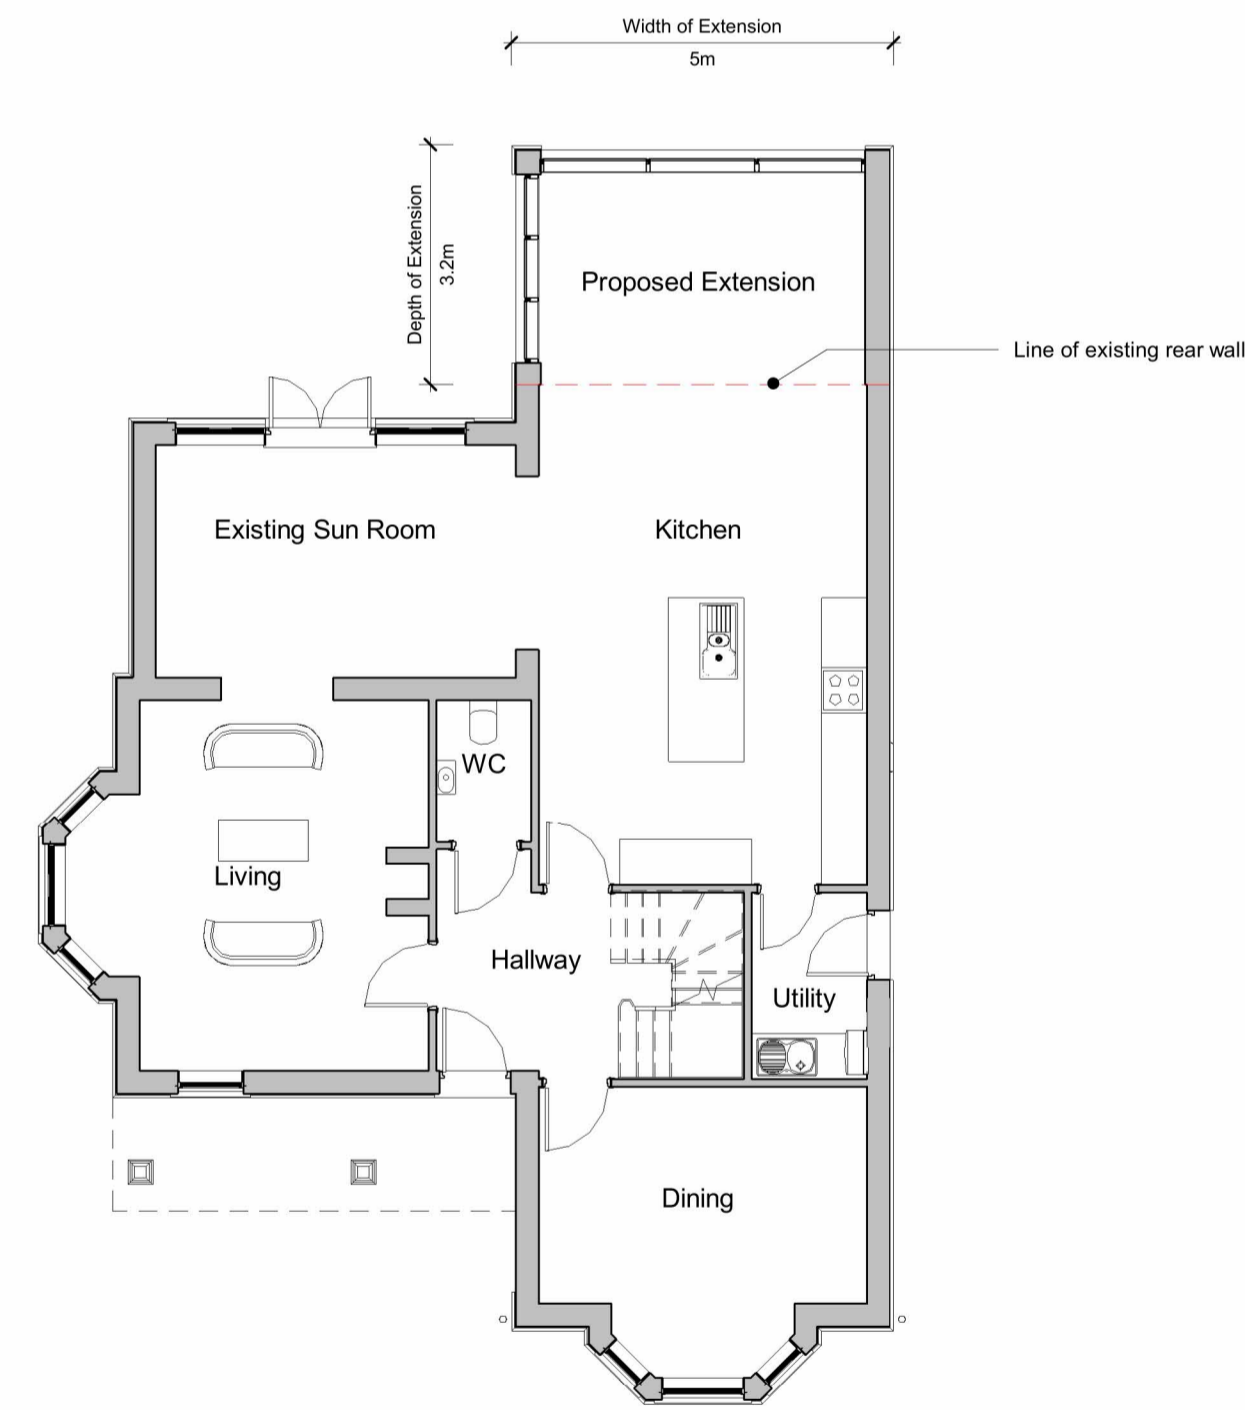


As Proposed Ground Floor Plan
1:100

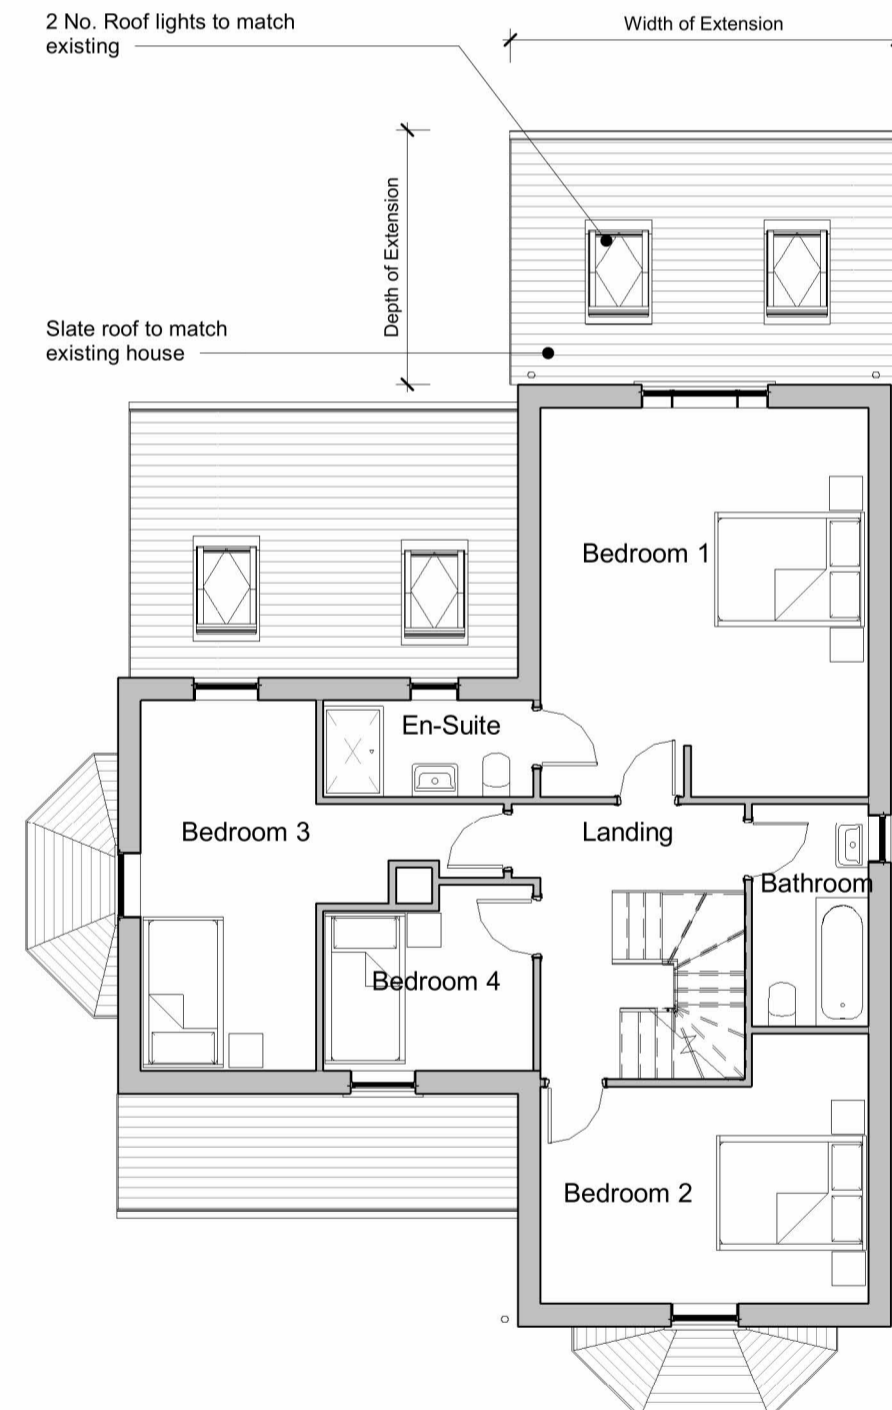


As Proposed First Floor Plan
1:100

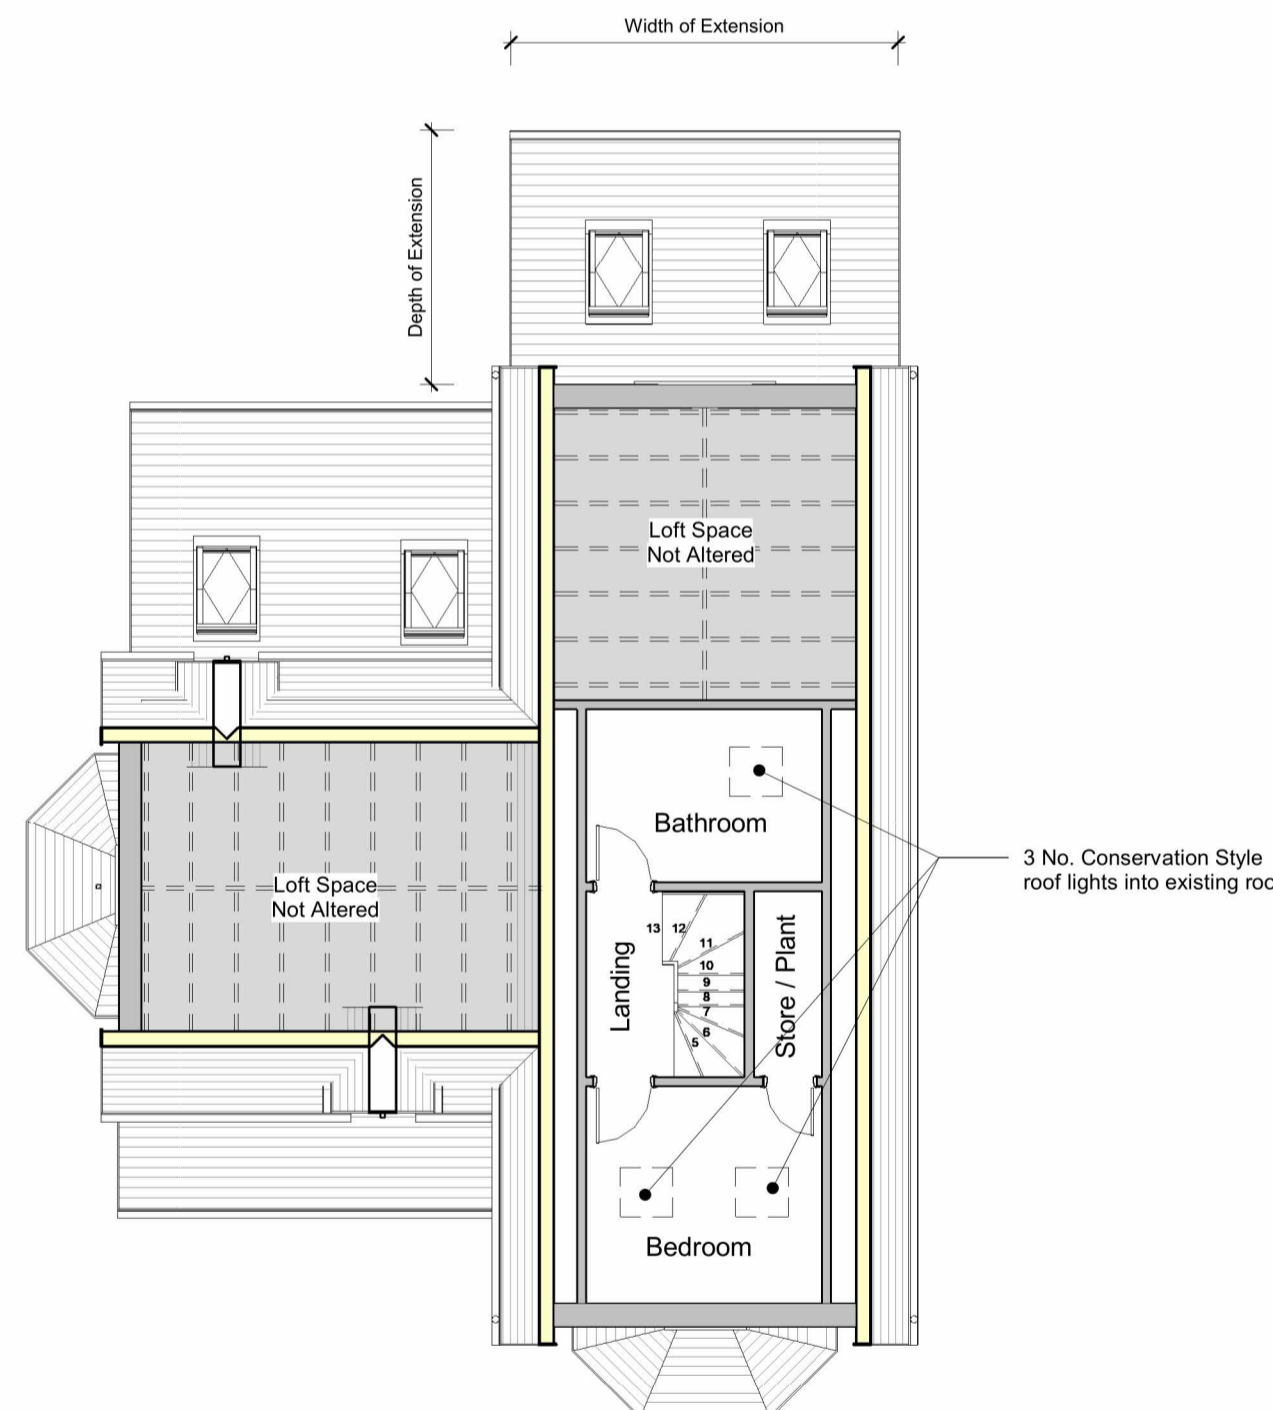

As Proposed Loft Plan
1:100

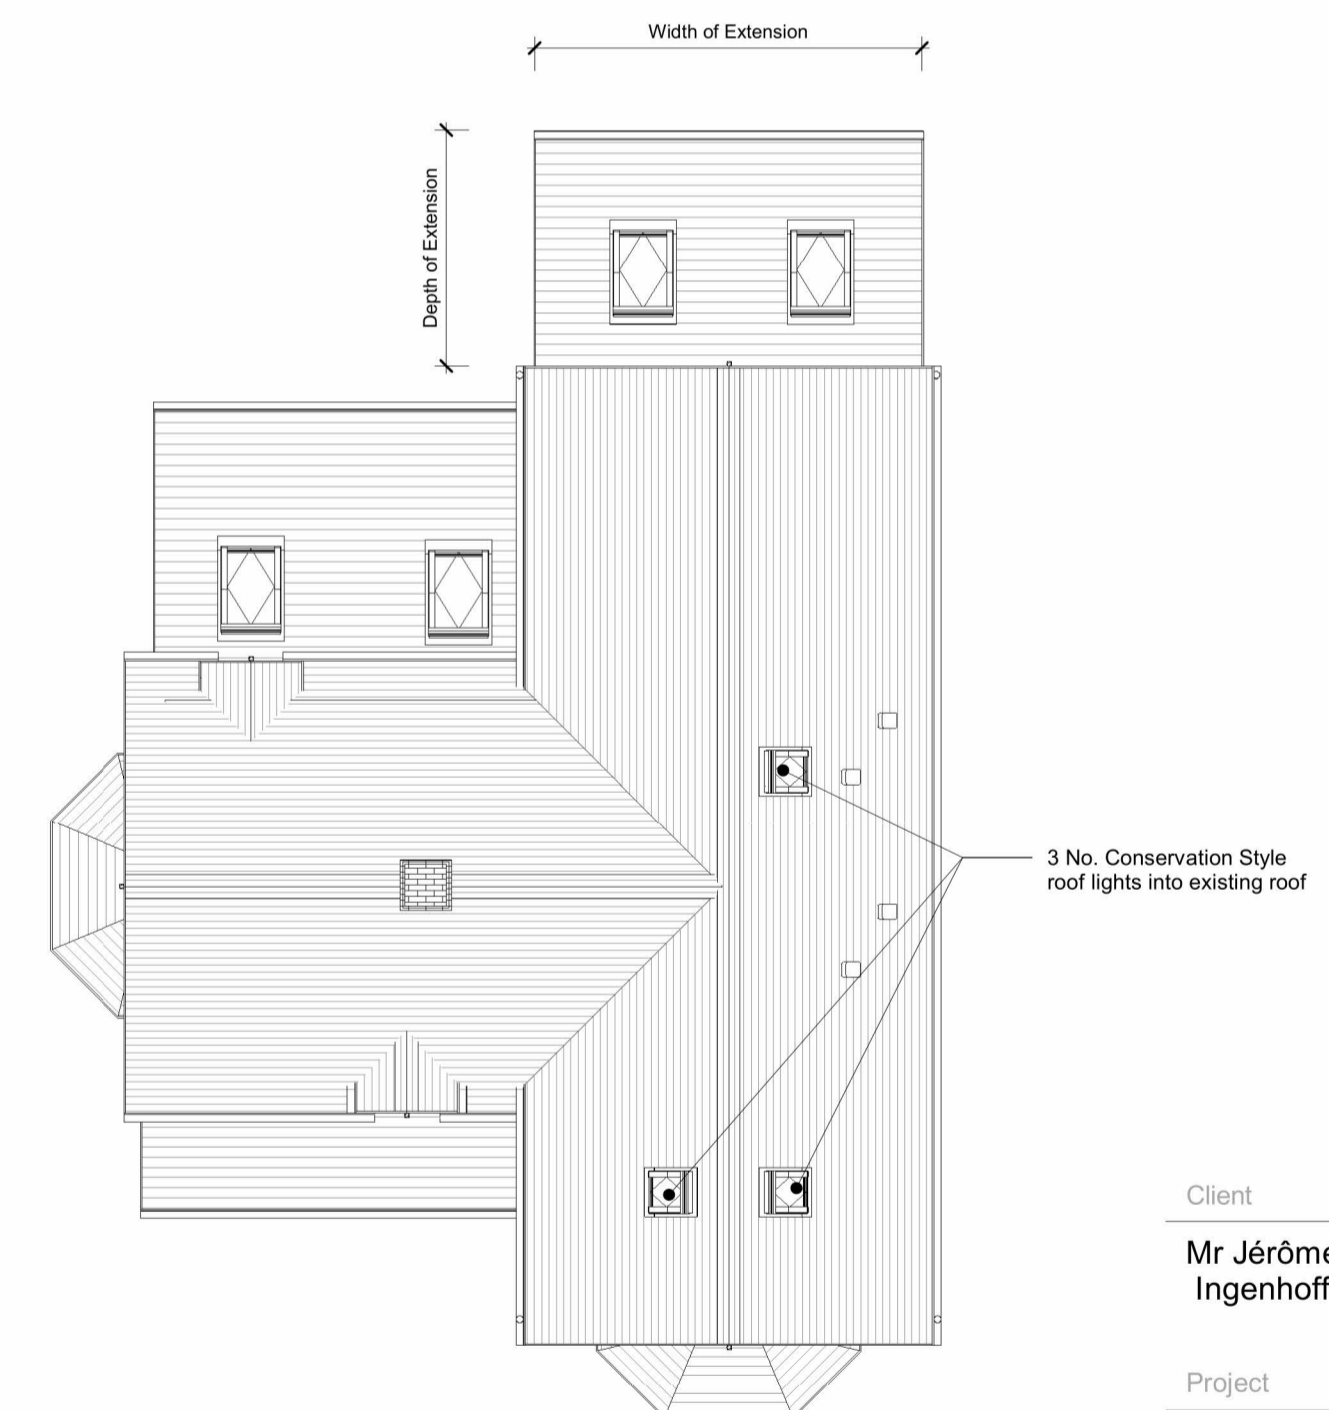

As Proposed Roof Plan
1:100

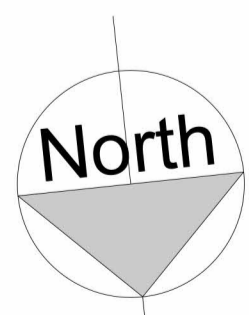

Client

Mr Jérôme
Ingenhoff

Project

16 Rosewood Park, Mistley,
Manningtree, CO11 1UH

Title

As Proposed Plans & Elevations

Project N° Drawing N° Revision

L903 - 105 *

Scale - unless otherwise stated Status Issued For

1:100 @ A1 Planning

BS 1192 Ref.

PC-Designer-105