



Proposed Roof Plan

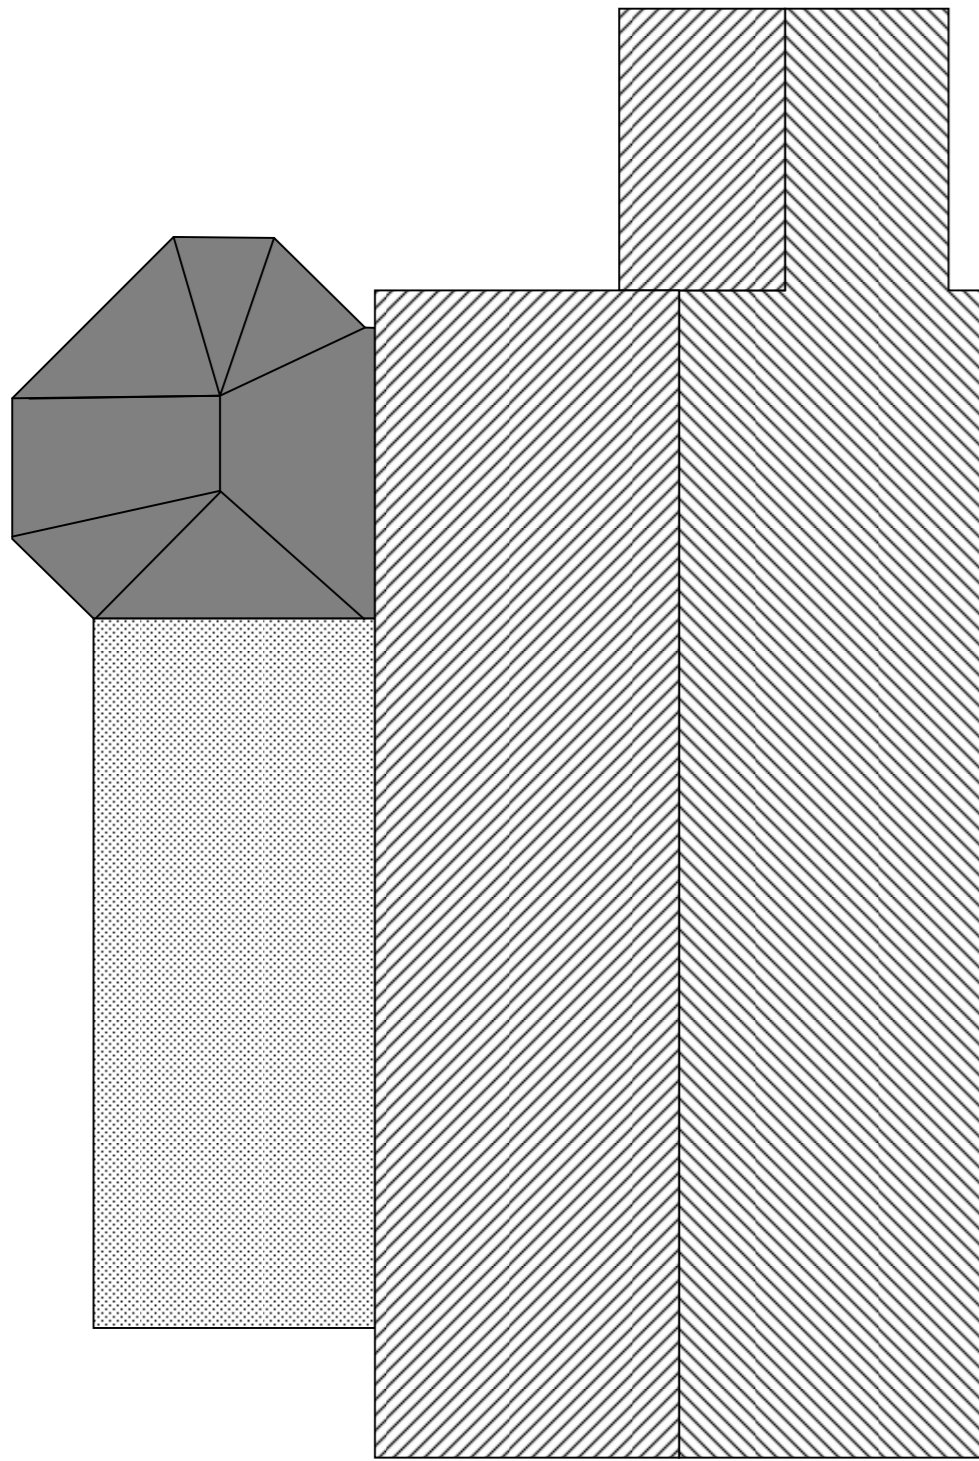


Existing Roof Plan

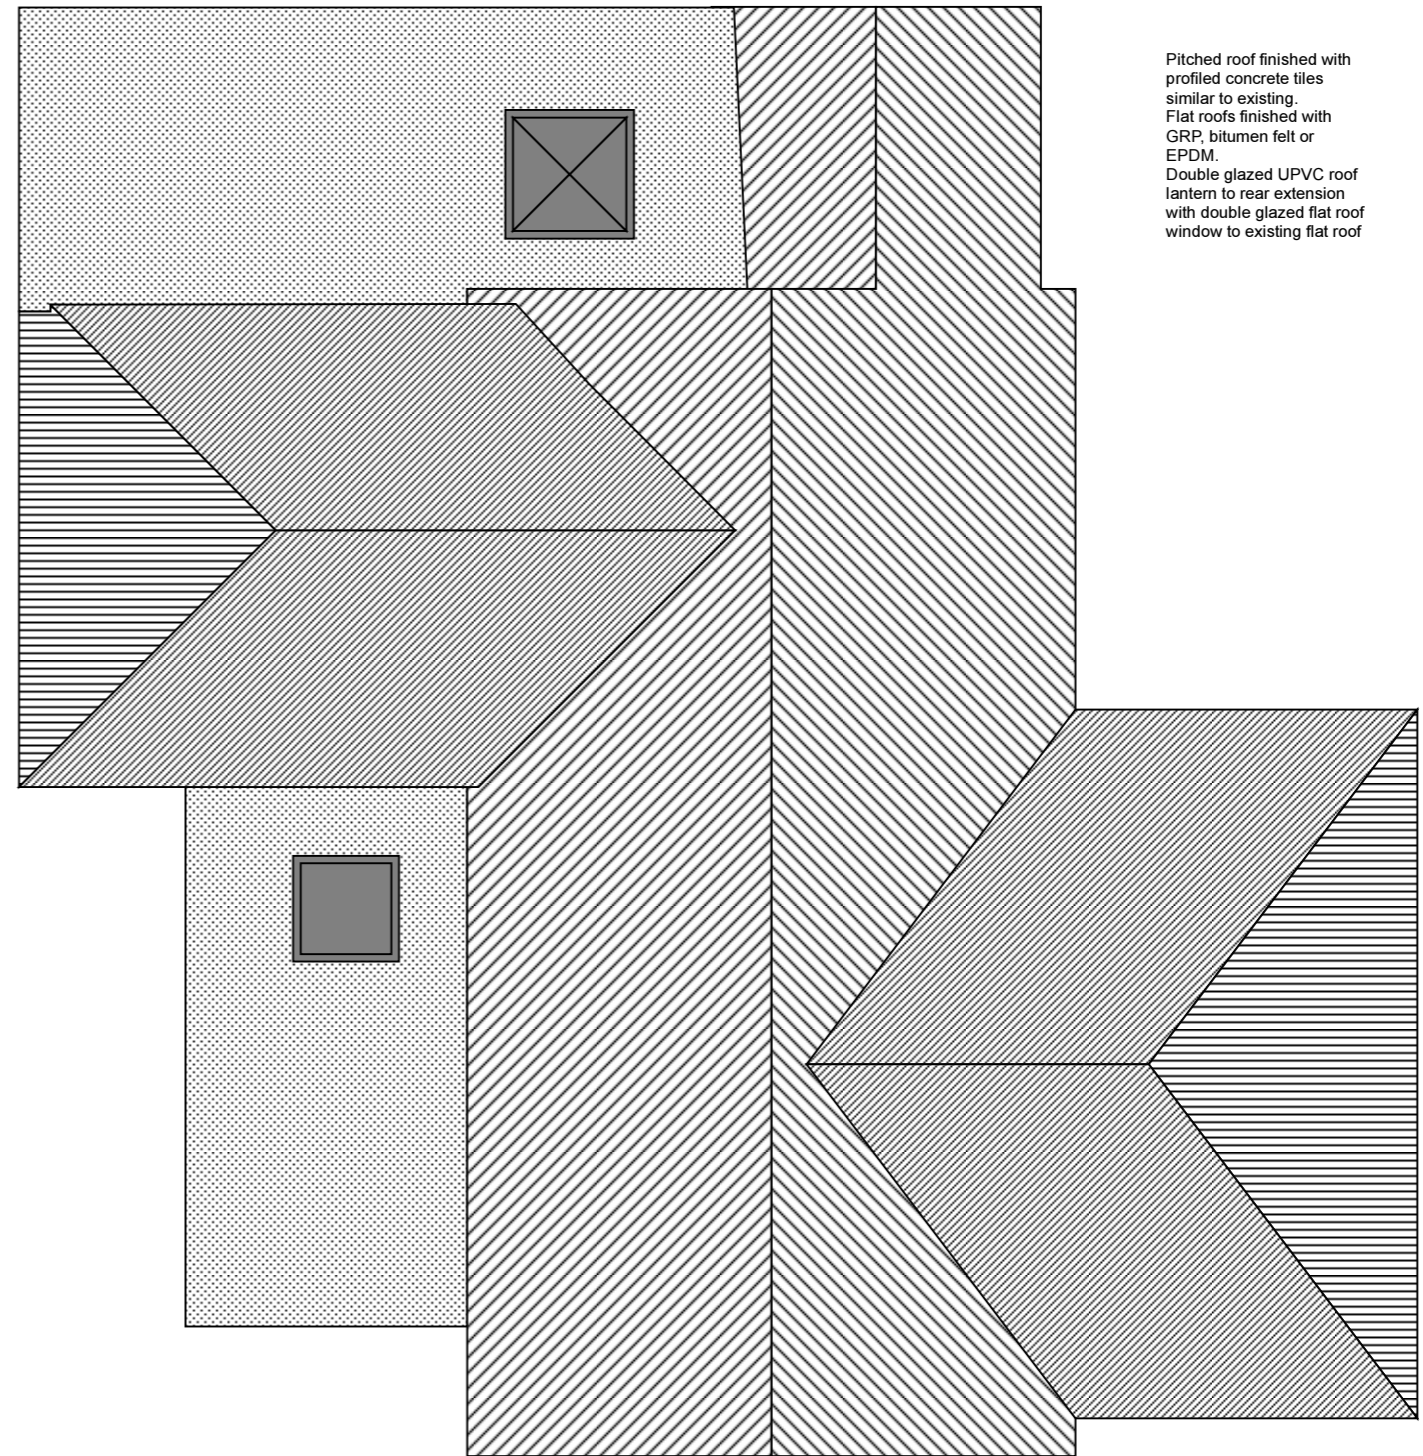

Pitched roof finished with
profiled concrete tiles
similar to existing.
Flat roofs finished with
GRP, bitumen felt or
EPDM.
Double glazed UPVC roof
lantern to rear extension
with double glazed flat roof
window to existing flat roof

Scale

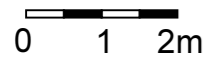

Drawings scaled for planning purposes:
All dimensions to be confirmed on site.