





Proposed West Facing Side Elevation

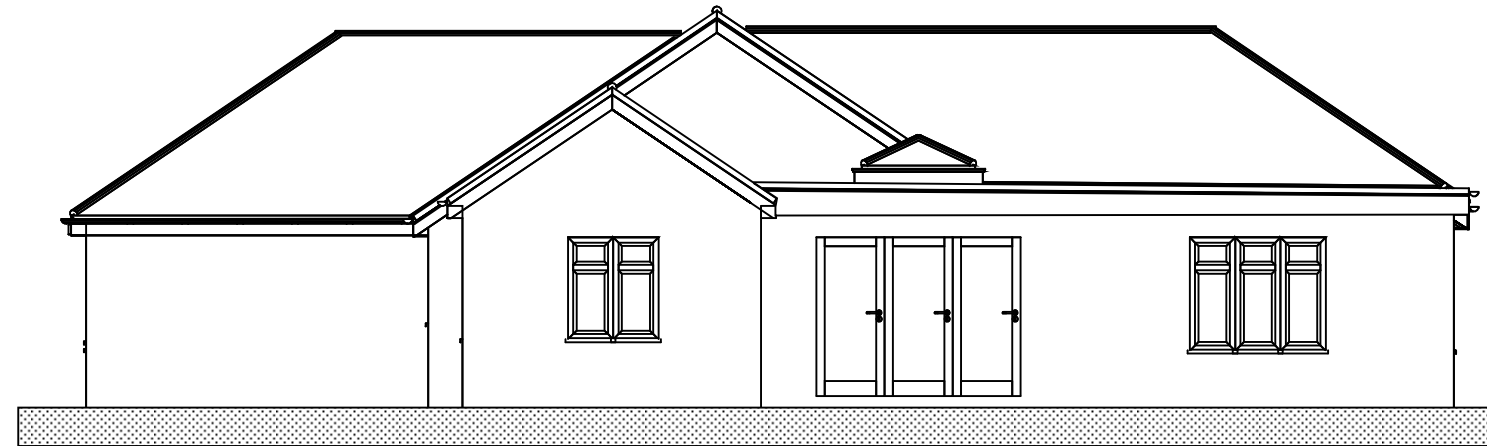

Proposed North Facing Rear Elevation

Scale

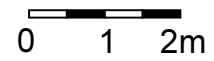

Drawings scaled for planning purposes:
All dimensions to be confirmed on site.