


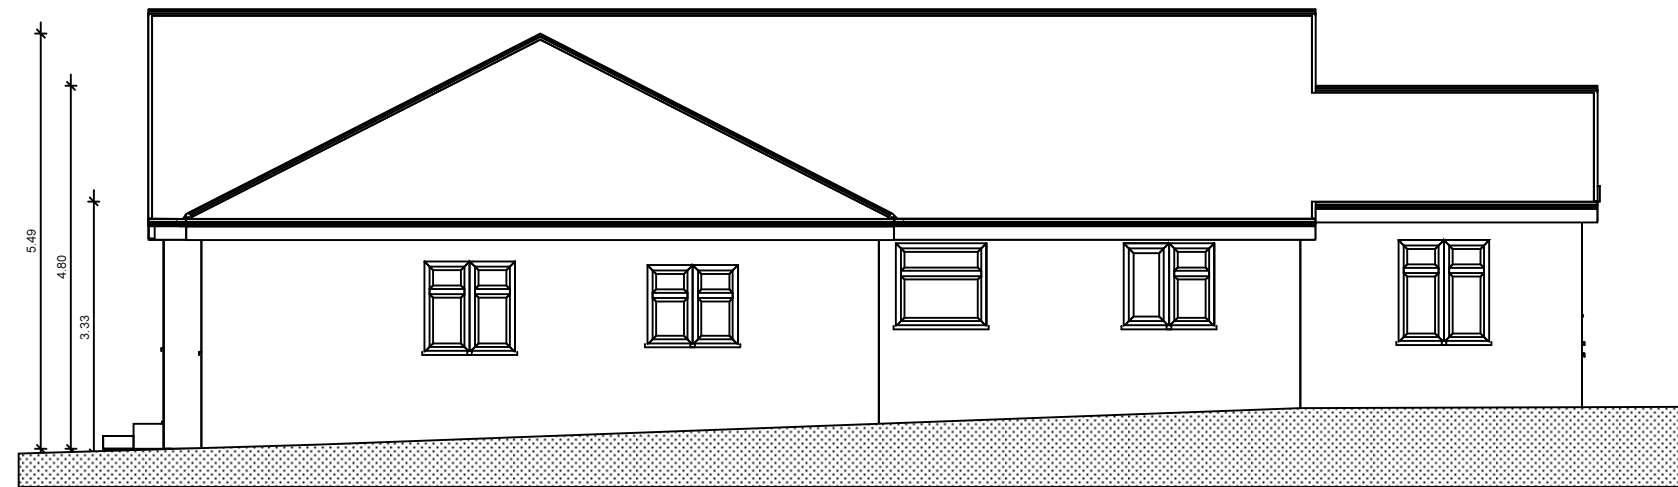


Proposed South Facing Front Elevation



Proposed East Facing Side Elevation

Scale

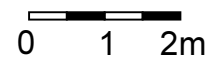

Drawings scaled for planning purposes:
All dimensions to be confirmed on site.