



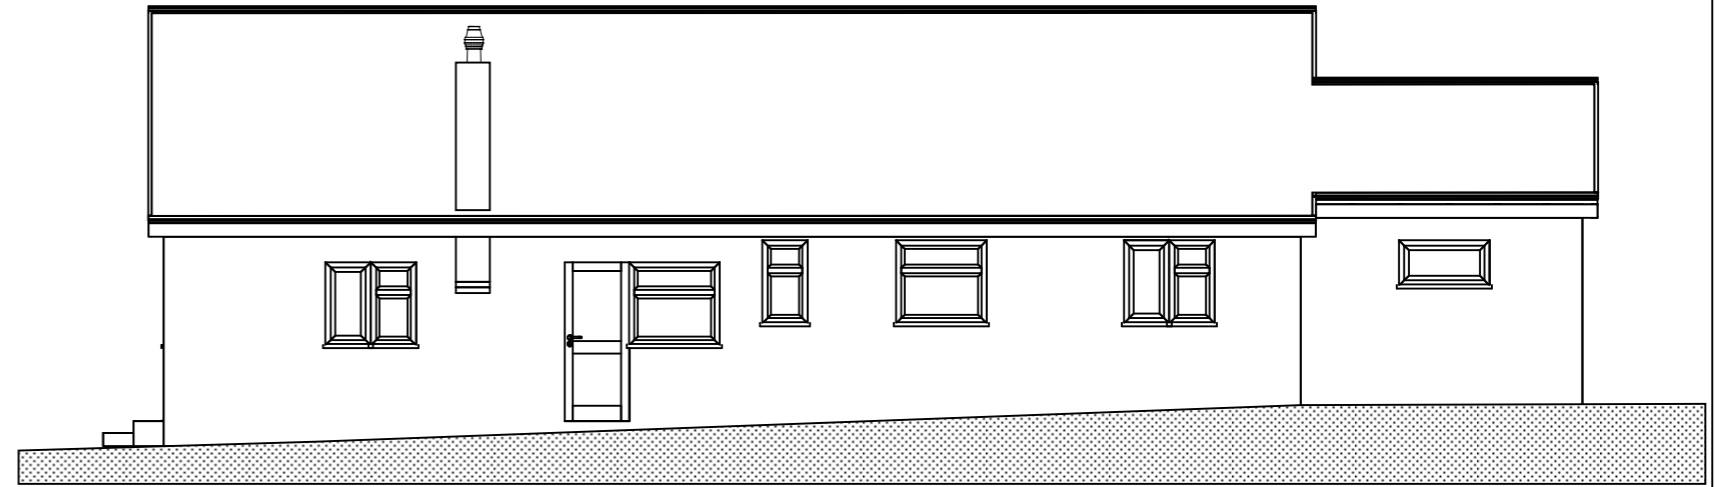


Existing South Facing Front Elevation




Existing East Facing Side Elevation

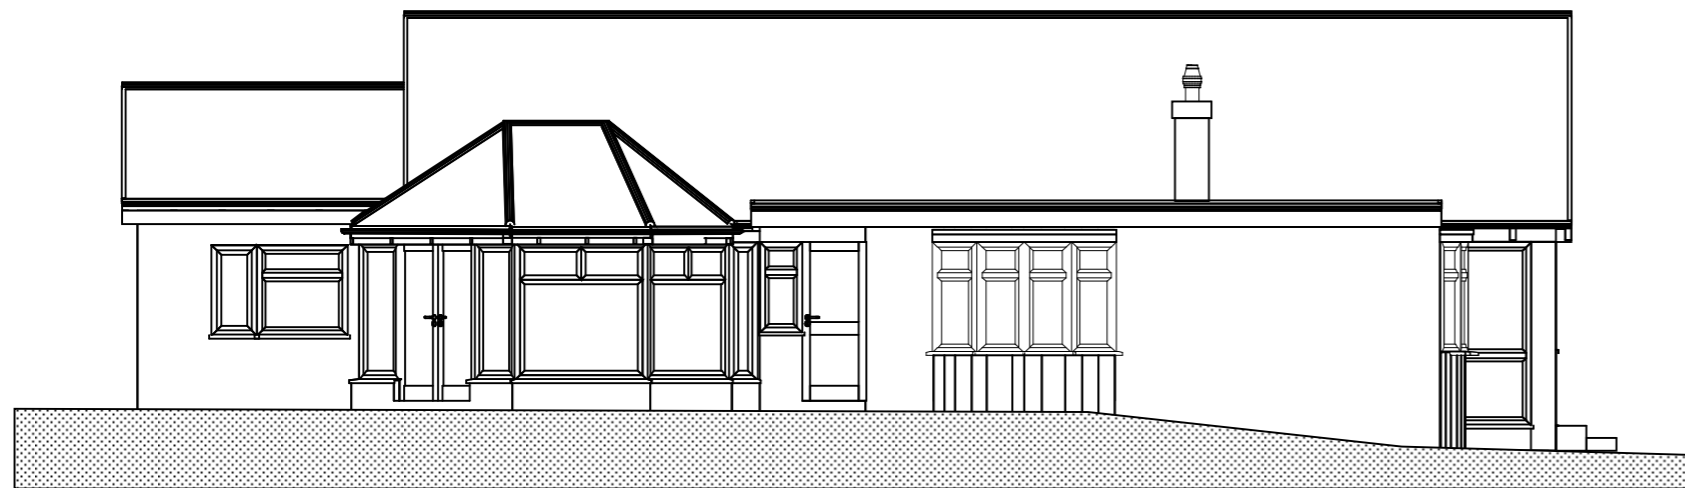

Existing West Facing Side Elevation

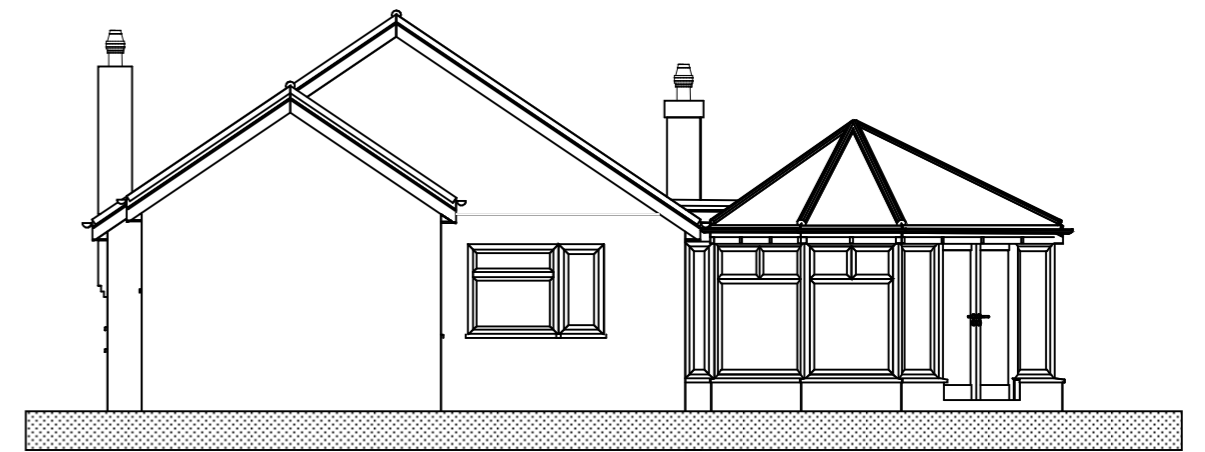

Existing North Facing Rear Elevation

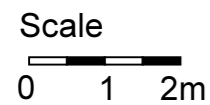

Drawings scaled for planning purposes:
All dimensions to be confirmed on site.