


Important
 The contractor will be held to have examined the site and checked all dimensions and levels before commencing construction work. No assumption should be made without reference to the architect. No dimensions should be scaled from this drawing.

Revision	Date	By

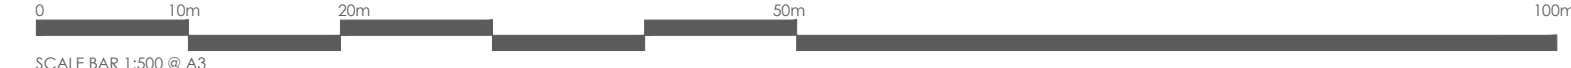

BLOCK PLAN. SCALE 1:500 @ A3



LOCATION PLAN. SCALE 1:1250 @ A3

capital **A**
 Architecture Ltd.

8 Cameron Drive,
 Falkland,
 Fife,
 KY15 7DL
 Tel: 0131 208 2075
 e-mail: Project@capitalA.co.uk
 www.capitalA.co.uk

EXISTING

Client
 JOHN & NATASHA WRIGHT

Project Title
 ALTERATIONS
 25 DOVECOT ROAD
 EDINBURGH

Drawing Title
 LOCATION PLAN

Scale 1:1250 @ A3	Date 18/03/2024
Drawn by	Checked by

Job No. 23/106	Drawing No. (00) 001	Rev.
-------------------	-------------------------	------

NOTE:
 This red line boundary is taken from an Ordnance Survey map. It's validity as a title deed boundary must be confirmed by others.

Crown copyright 2015. Supplied by copla ltd trading as UKPlanningMaps.com a licensed Ordnance Survey partner (100054135).

