


Important
The contractor will be held to have examined the site and checked all dimensions and levels before commencing construction work. No assumption should be made without reference to the architect. No dimensions should be scaled from this drawing.

Revision	Date	By
A	01/03/2024	

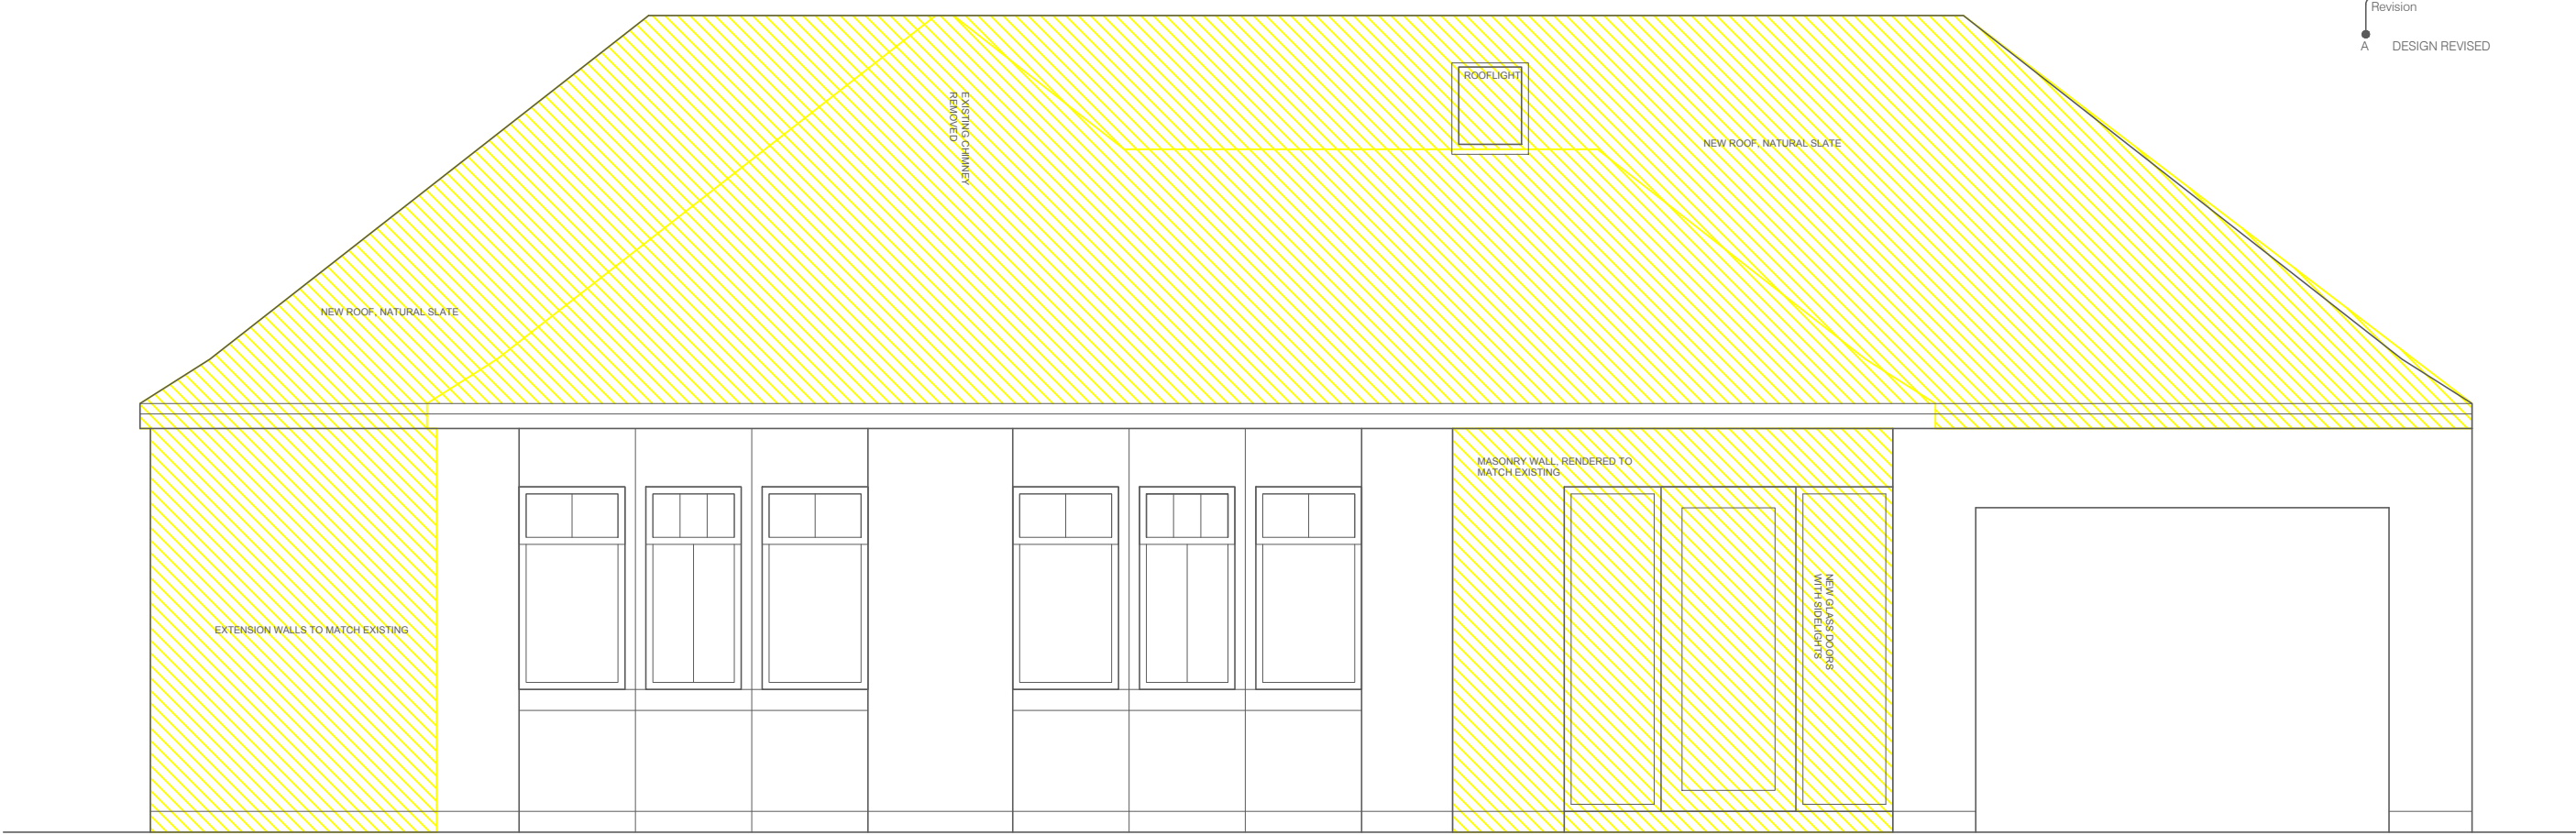

Front (North) Elevation



capital **A**
Architecture Ltd.

8 Cameron Drive,
Falkland,
Fife,
KY15 7DL

Tel: 0131 208 2075
e-mail: Project@capitalA.co.uk
www.capitalA.co.uk

PROPOSED		
Client JOHN & NATASHA WRIGHT		
Project Title ALTERATIONS 25 DOVECOT ROAD EDINBURGH		
Drawing Title ELEVATIONS OPTION 3		
Scale 1:50 @ A3 Drawn by	Date 28/01/2024 Checked by	
Job No. 23/106	Drawing No. (02) 003	Rev. A

