
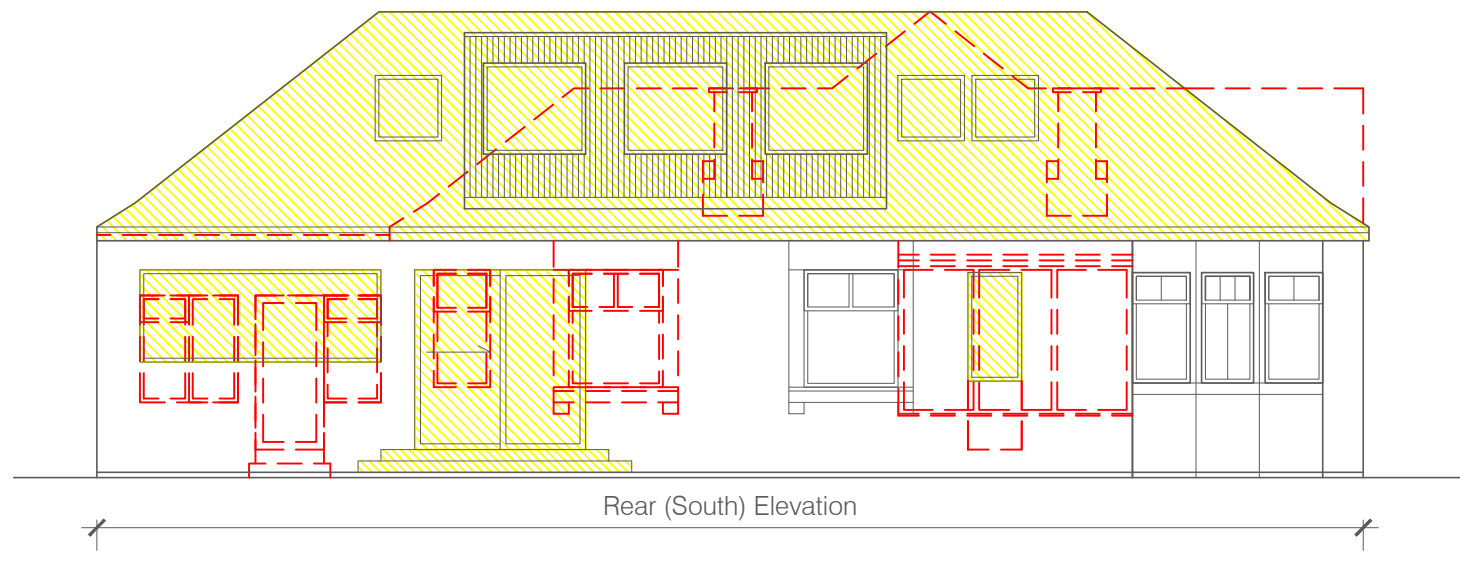
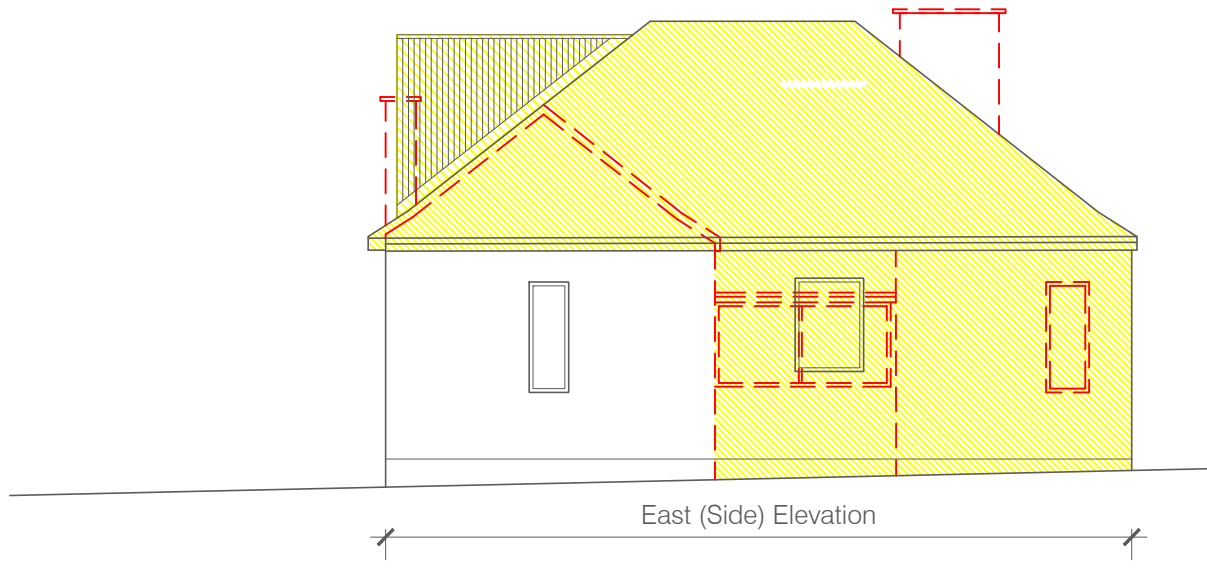


Important
 The contractor will be held to have examined the site and checked all dimensions and levels before commencing construction work. No assumption should be made without reference to the architect. No dimensions should be scaled from this drawing.

| Revision | Date | By |
|----------|------------|----|
| A | 01/02/2024 | |
| B | 18/03/2024 | |

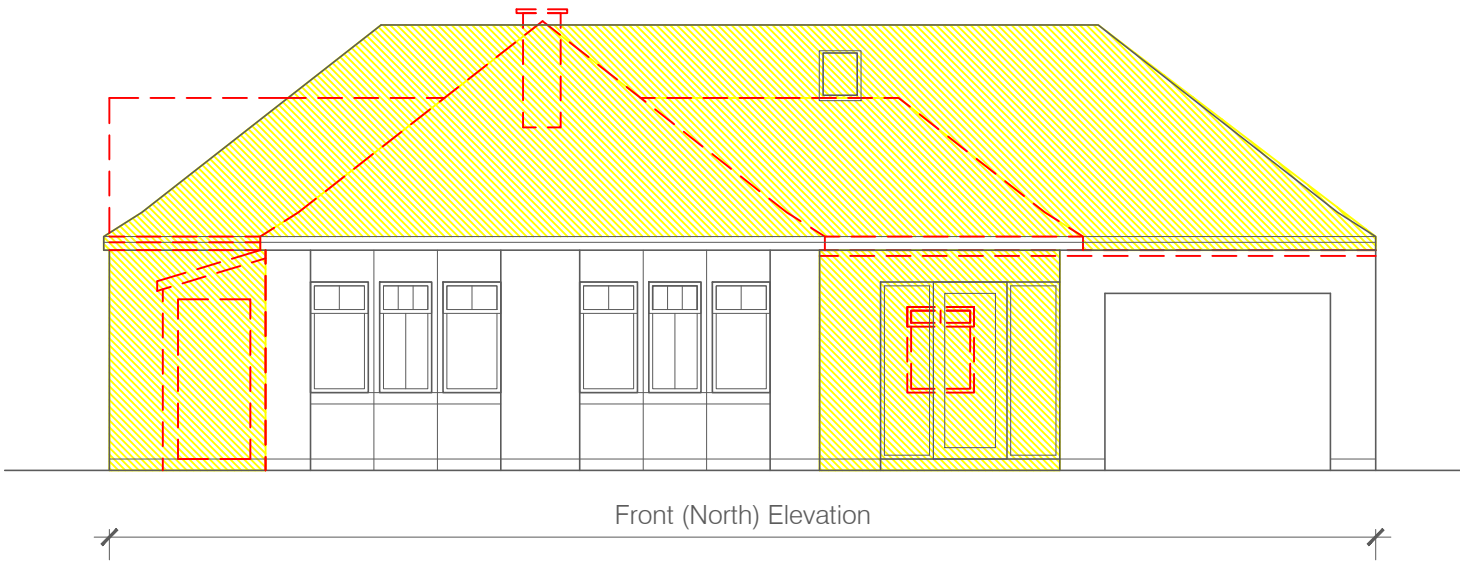

capital Architecture Ltd. **A**

8 Cameron Drive,
 Falkland,
 Fife,
 KY15 7DL
 Tel: 0131 208 2075
 e-mail: Project@capitalA.co.uk
 www.capitalA.co.uk

PROPOSED

Client
JOHN & NATASHA WRIGHT

Project Title
**ALTERATIONS
 25 DOVECOT ROAD
 EDINBURGH**

Drawing Title
**ELEVATIONS
 OPTION 3**

| | |
|---------------------|--------------------|
| Scale 1:100 @ A3 | Date 28/01/2024 |
| Drawn by | Checked by |

| | | |
|-------------------|-------------------------|-----------|
| Job No. 23/106 | Drawing No. (02) 002 | Rev. B |
|-------------------|-------------------------|-----------|

