


Important
 The contractor will be held to have examined the site and checked all dimensions and levels before commencing construction work. No assumption should be made without reference to the architect. No dimensions should be scaled from this drawing.

Revision	Date	By
A	01/03/2024	
B	11/03/2023	
C	13/03/2024	

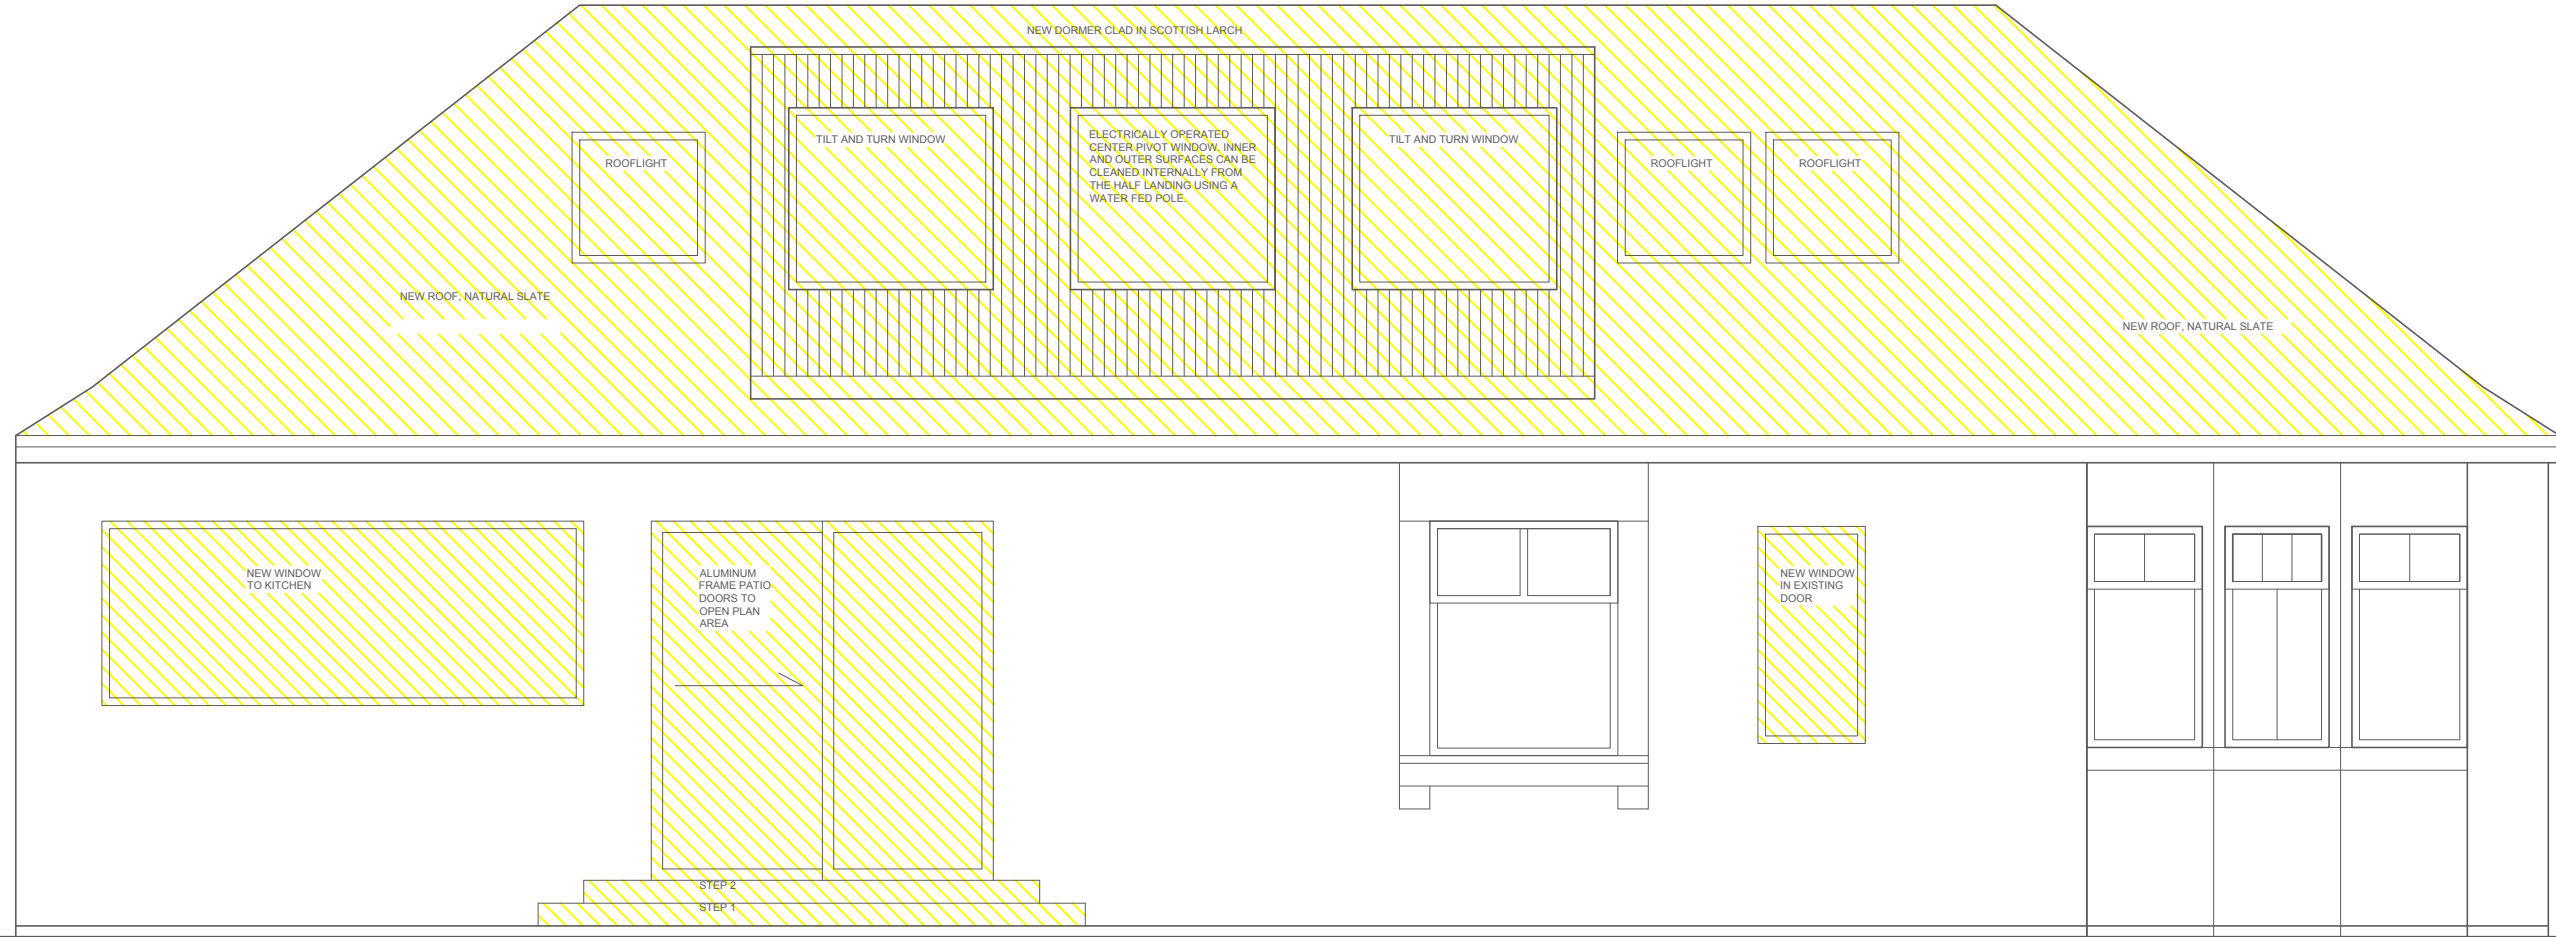

Rear (South) Elevation

capital
 Architecture Ltd. A

8 Cameron Drive,
 Falkland,
 Fife,
 KY15 7DL
 Tel: 0131 208 2075
 e-mail: Project@capitalA.co.uk
 www.capitalA.co.uk

PROPOSED

Client
JOHN & NATASHA WRIGHT

Project Title
**ALTERATIONS
 25 DOVECOT ROAD
 EDINBURGH**

Drawing Title
**ELEVATIONS
 OPTION 3**

Scale 1:50 @ A3	Date 28/01/2024
Drawn by	Checked by

Job No. 23/106	Drawing No. (02) 005	Rev. C
-------------------	-------------------------	-----------

