


Important  
 The contractor will be held to have examined the site and checked all dimensions and levels before commencing construction work. No assumption should be made without reference to the architect. No dimensions should be scaled from this drawing.

Revision	Date	By
A	18/03/2024	

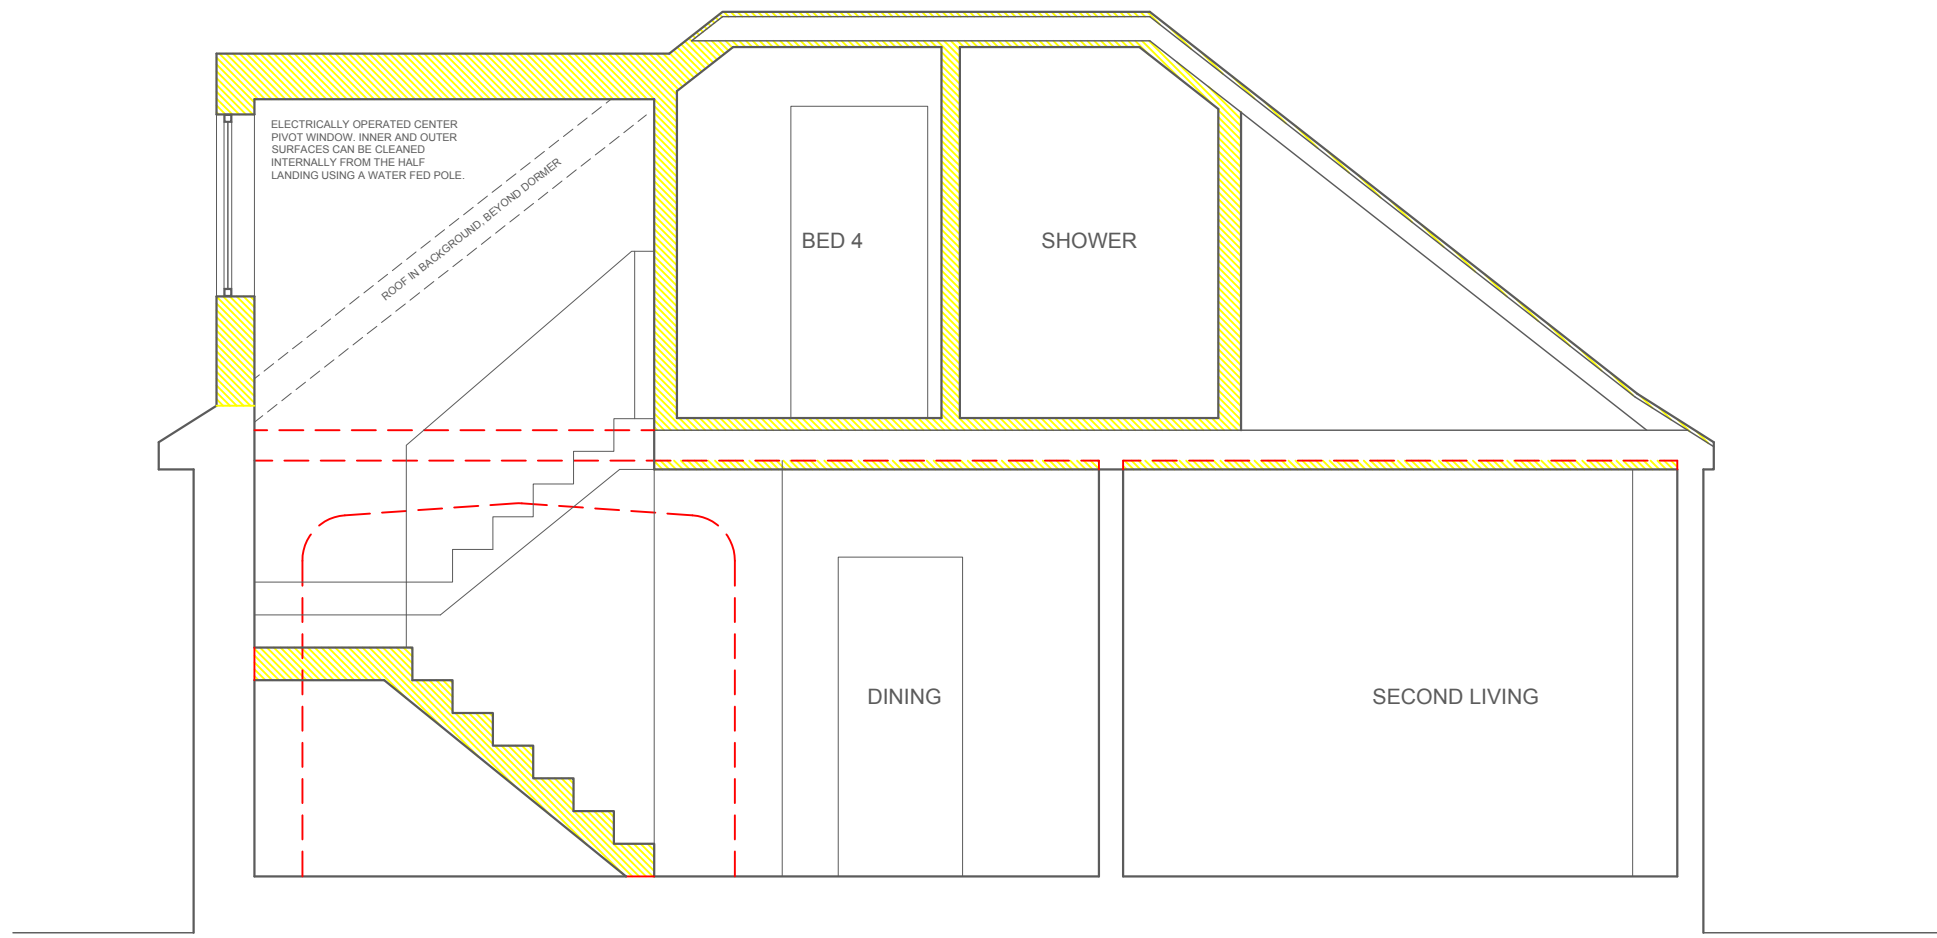

capital **A**  
 Architecture Ltd.

8 Cameron Drive,  
 Falkland,  
 Fife,  
 KY15 7DL  
 Tel: 0131 208 2075  
 e-mail: Project@capitalA.co.uk  
 www.capitalA.co.uk

<b>PROPOSED</b>		
Client JOHN & NATASHA WRIGHT		
Project Title ALTERATIONS 25 DOVECOT ROAD EDINBURGH		
Drawing Title SECTION OPTION 3		
Scale 1:50 @ A3 Drawn by	Date 01/03/2024 Checked by	
Job No. 23/106	Drawing No. (03) 003	Rev. A