


Important
The contractor will be held to have examined the site and checked all dimensions and levels before commencing construction work. No assumption should be made without reference to the architect. No dimensions should be scaled from this drawing.

Revision	Date	By

10m
5m
2m
1m
0
SCALE BAR 1:50 @ A3

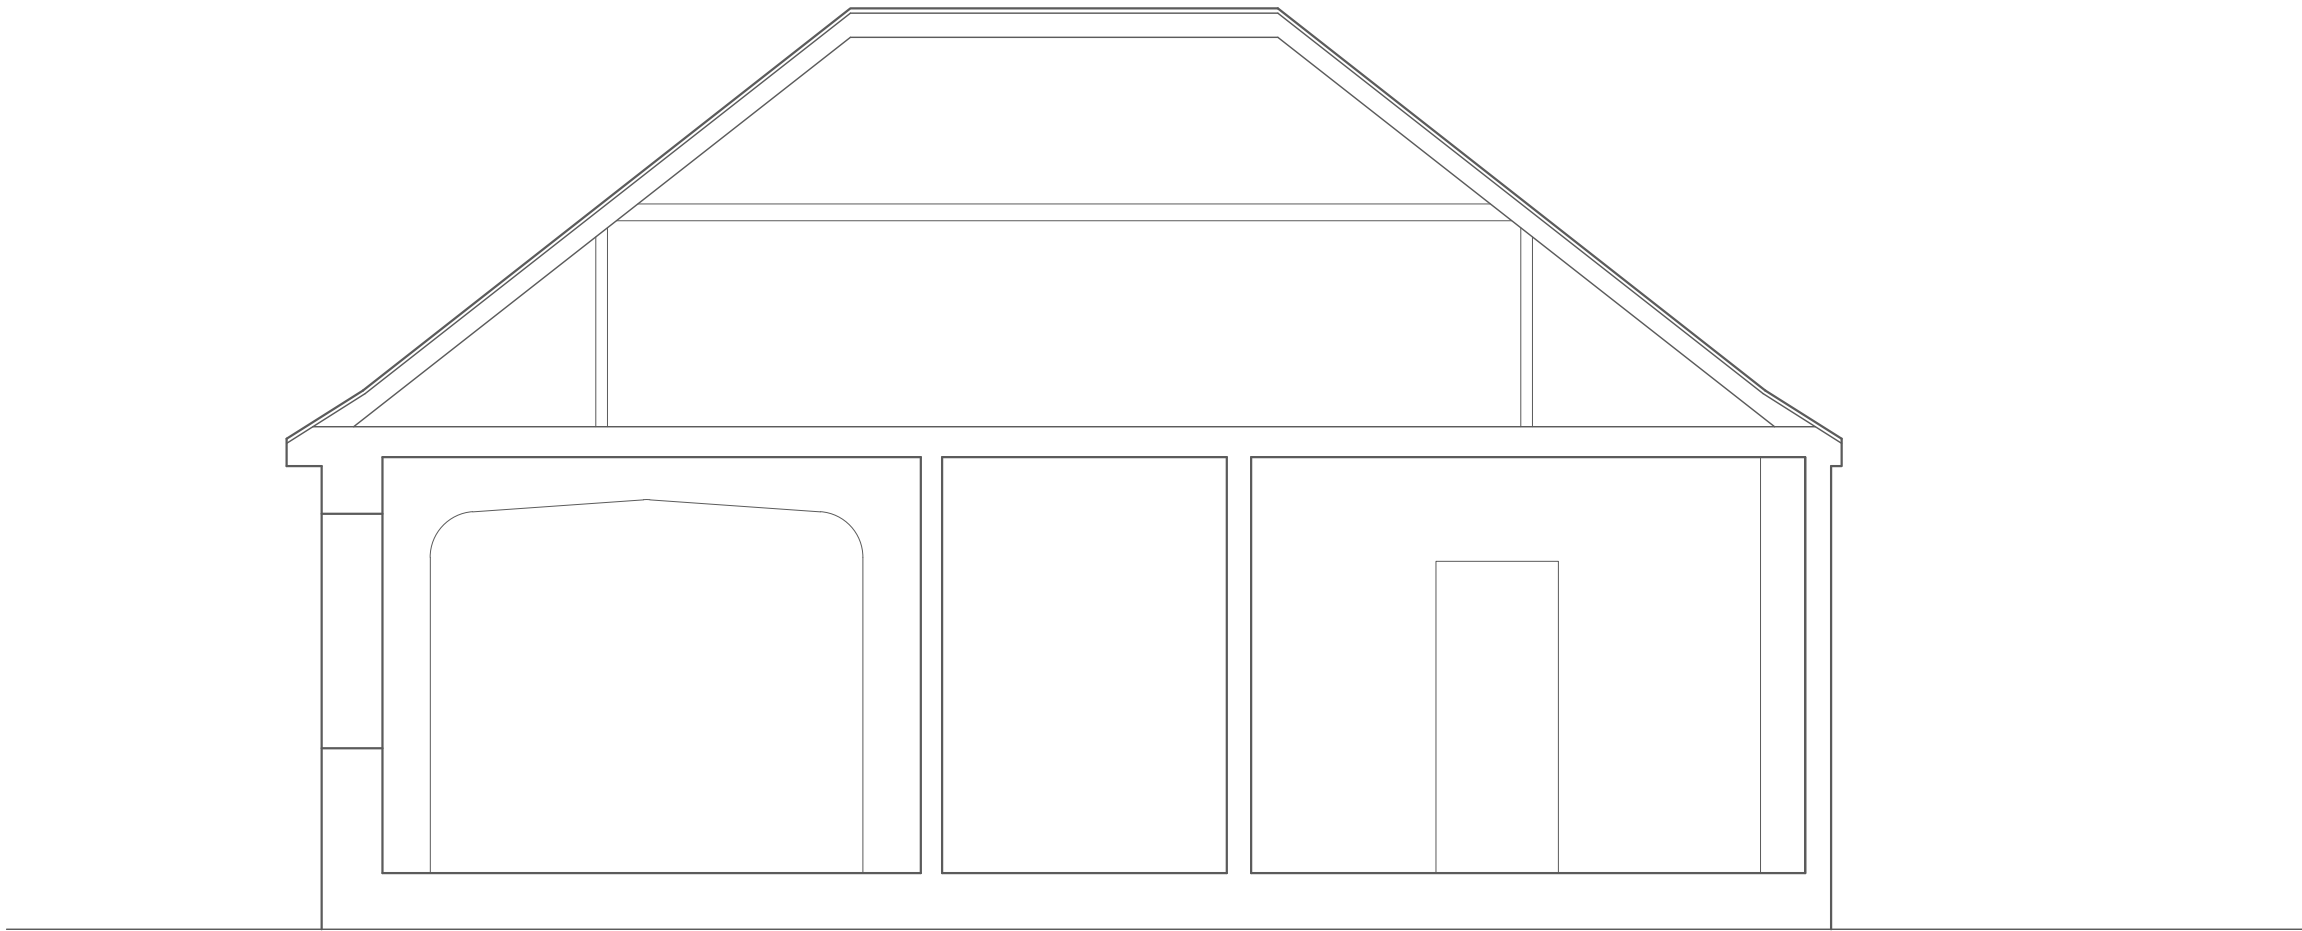

capital
Architecture Ltd.

8 Cameron Drive,
Falkland,
Fife,
KY15 7DL
Tel: 0131 208 2075
e-mail: Project@capitalA.co.uk
www.capitalA.co.uk

EXISTING

Client
JOHN & NATASHA WRIGHT

Project Title
ALTERATIONS
25 DOVECOT ROAD
EDINBURGH

Drawing Title
GENERIC SECTION

Scale 1:50 @ A3	Date 28/01/2024
Drawn by	Checked by

Job No. 23/106	Drawing No. (03) 001	Rev.
-------------------	-------------------------	------