


Proposed Rear/Side Extension with
Internal Alterations at
69 Cameron Toll Gardens
Edinburgh

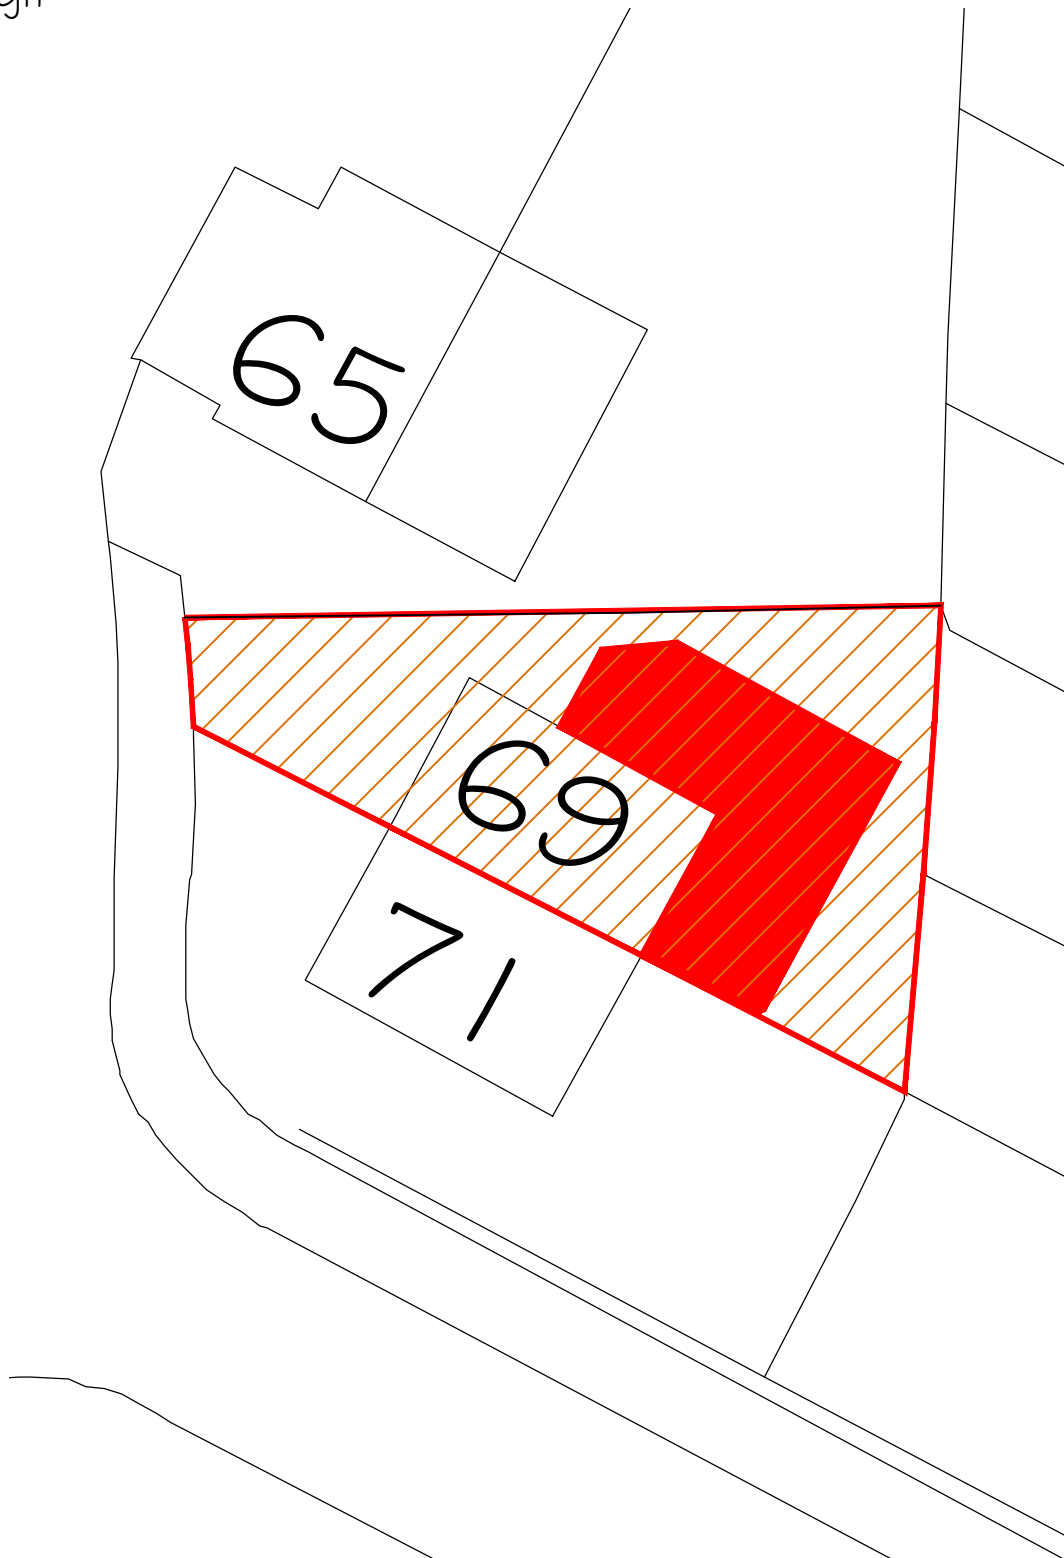

Block Plan
Scale 1:1200

