



Original Roof Volume 135.4m³
 Proposed Roof Volume 184.5m³
Increase 49.1m³

New materials to match existing

All side windows to first floor and above to be obscure glazed

Side window in gable not openable below 1.7m

Any rooflights not to project more than 150mm from the plane of the roof

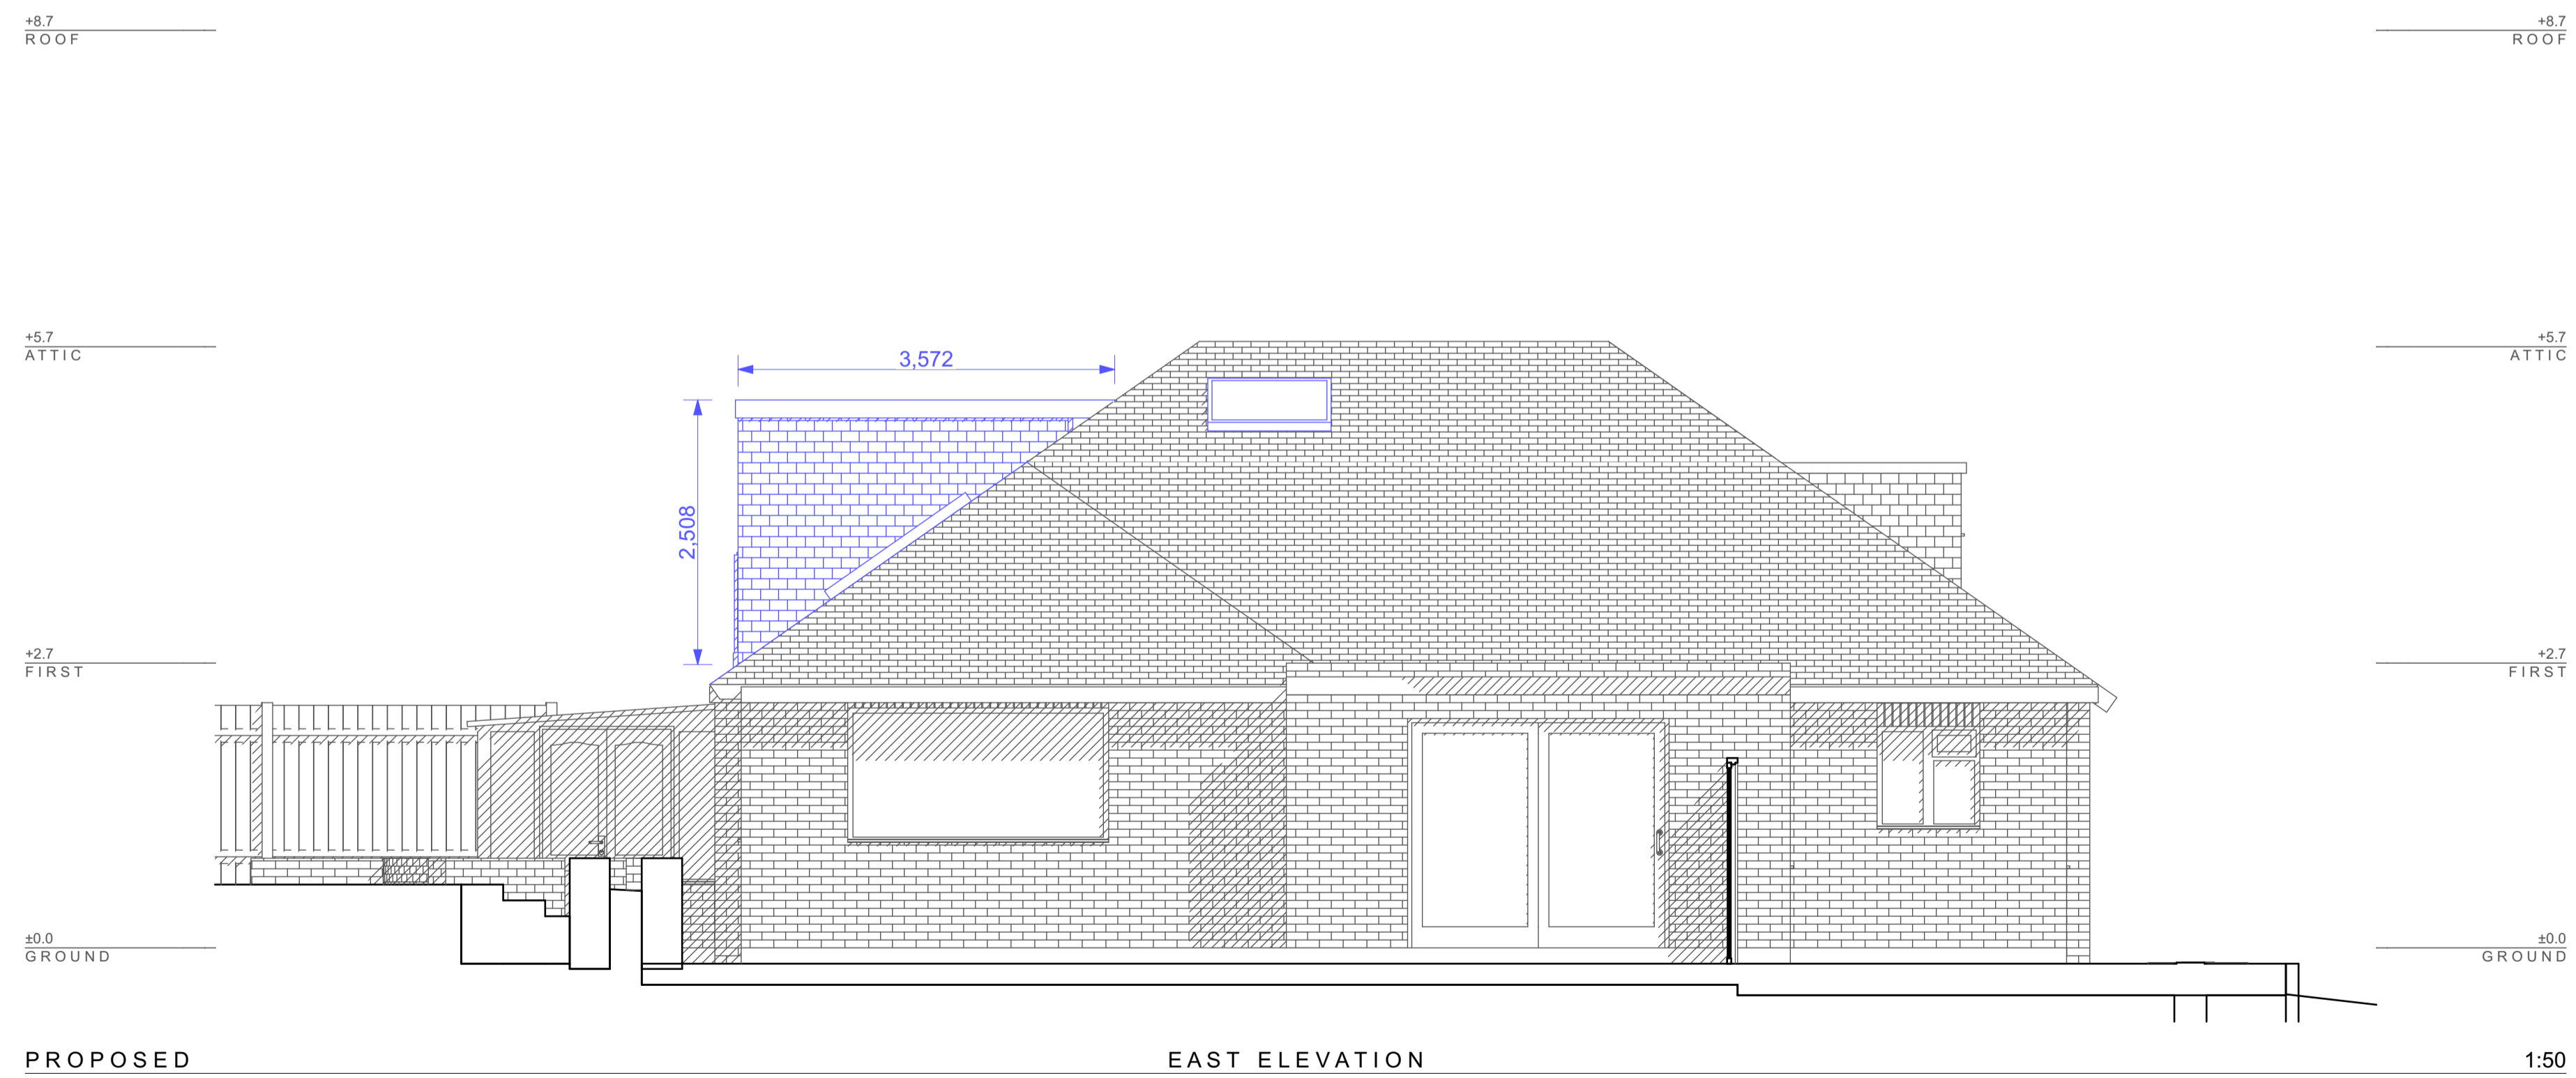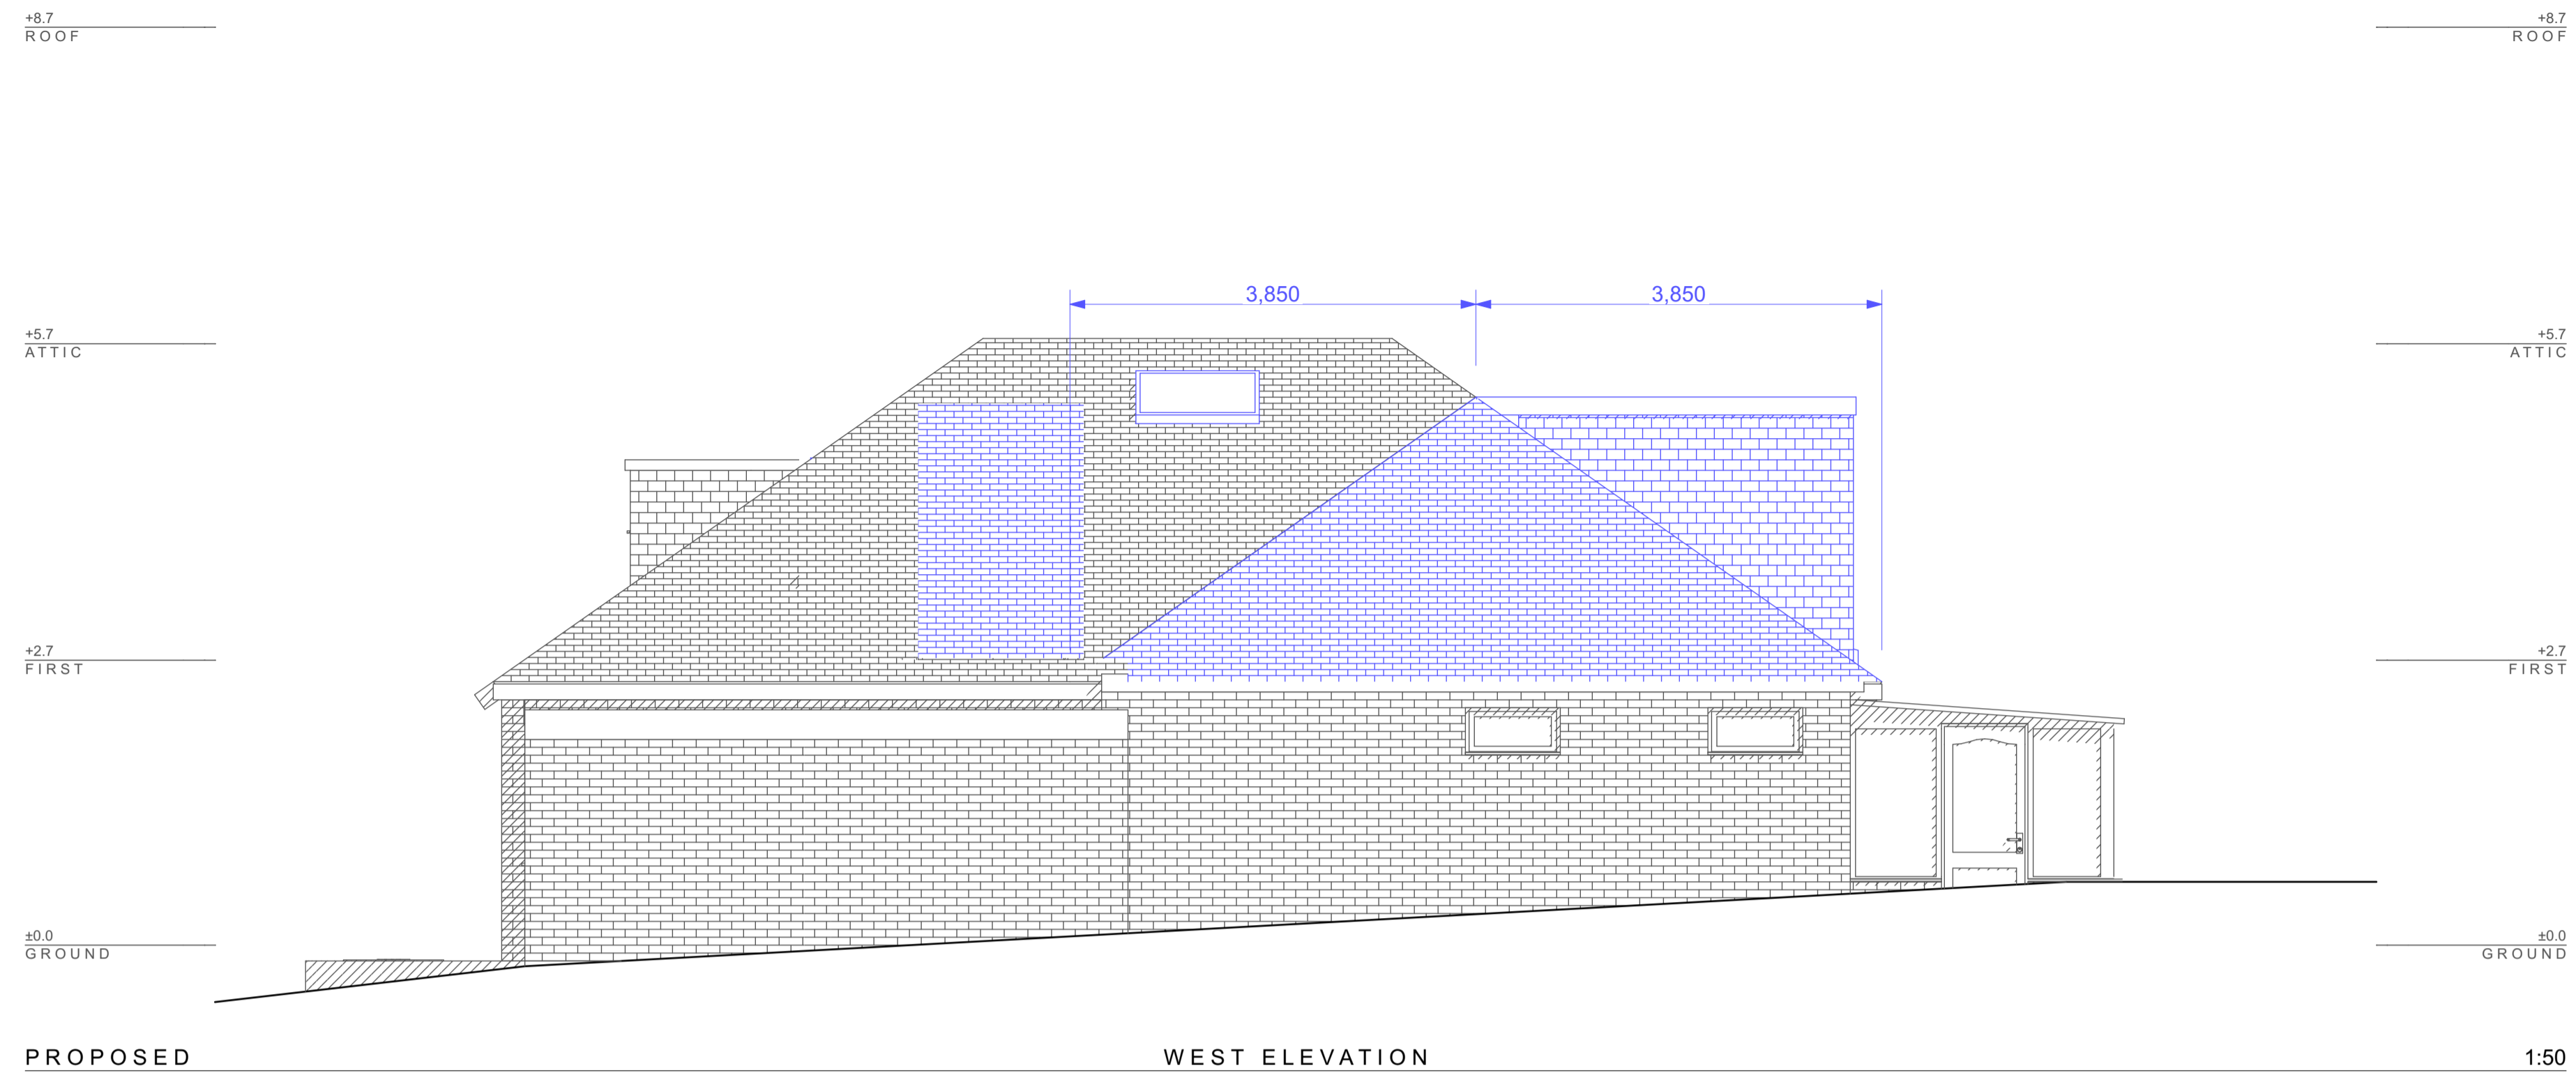

Looking to extend your home?
 Call for a free consultation today;
 020 8954 6291
 www.yooparchitects.co.uk
 YOOP Architects, your local architect