


EXISTING

WEST ELEVATION

1:50

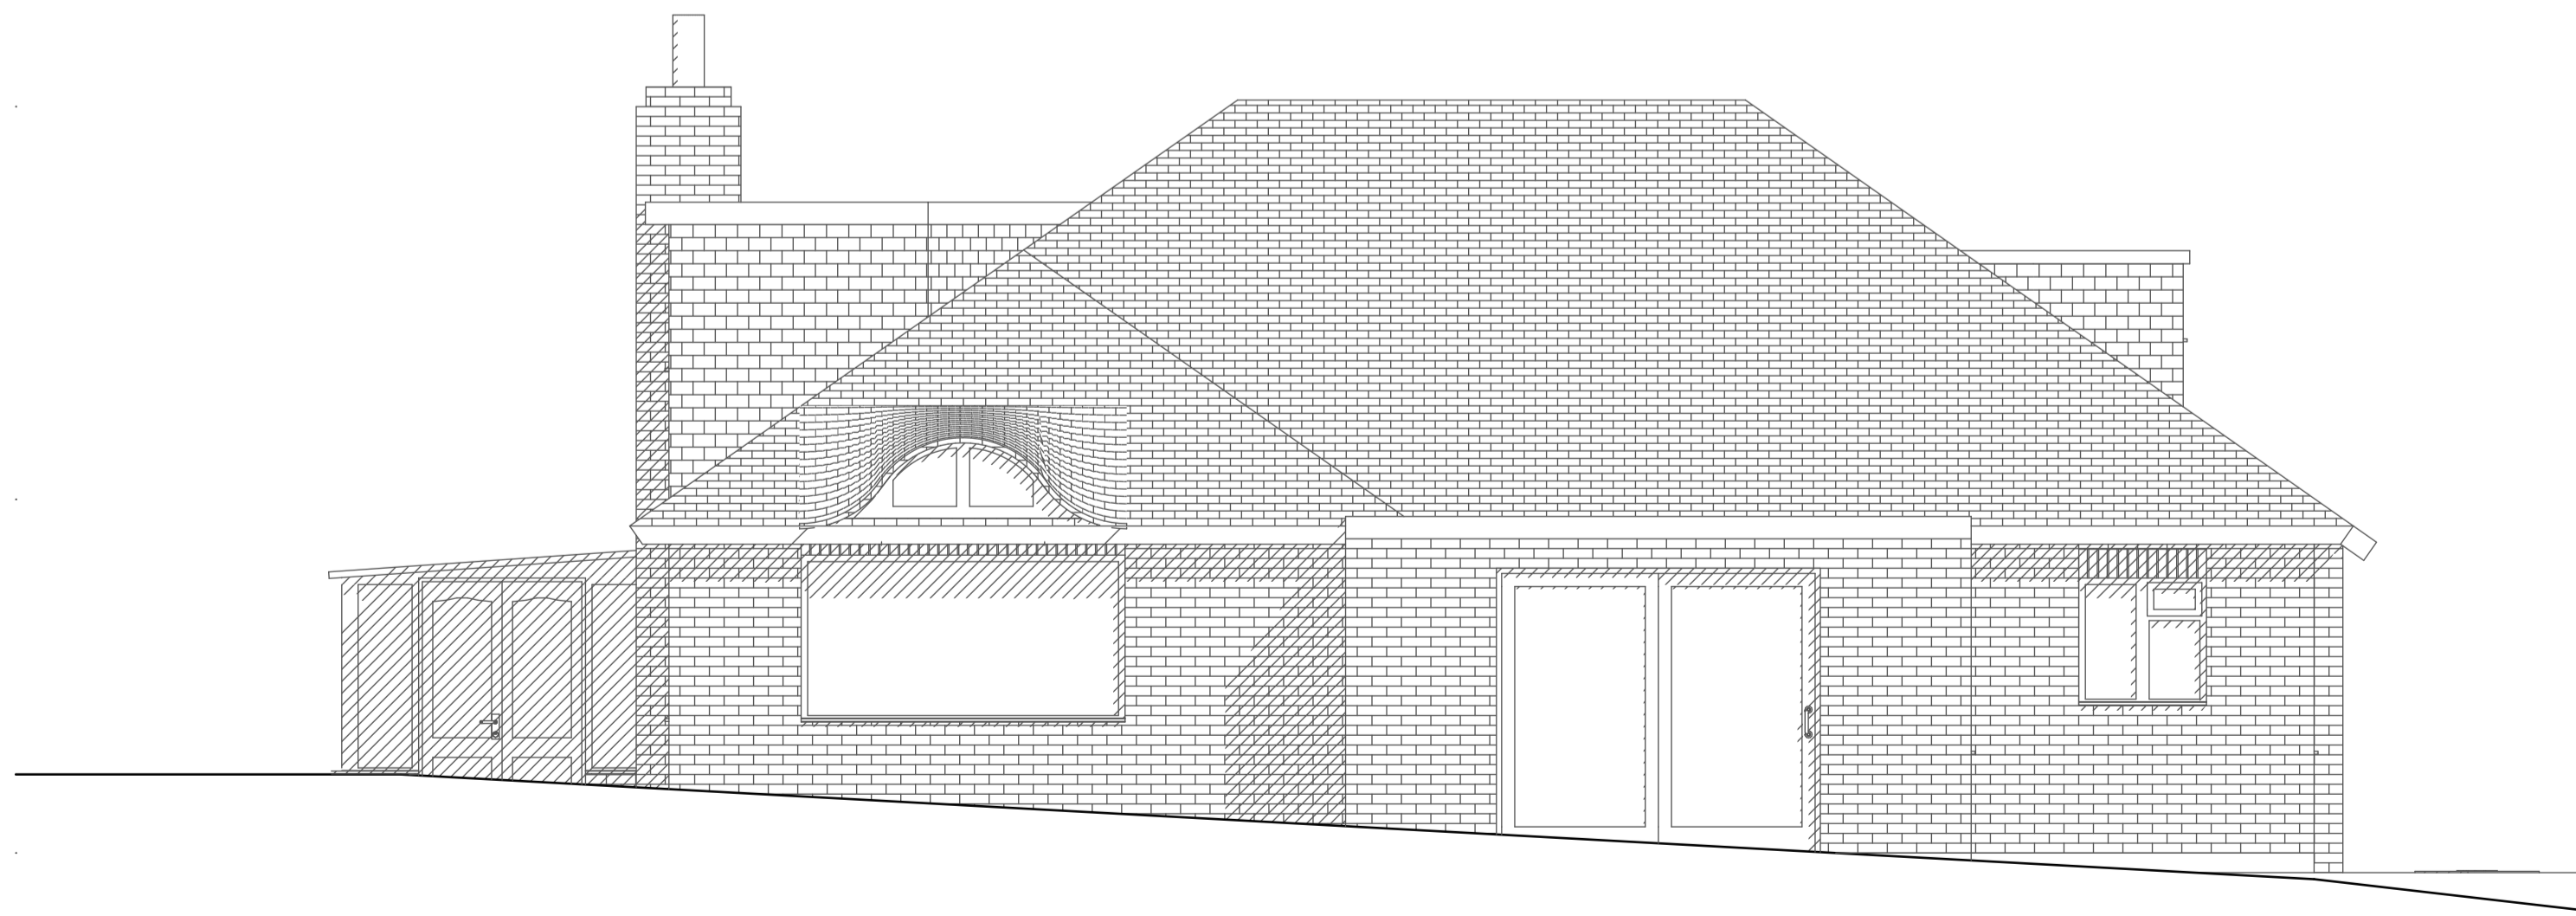

EXISTING

EAST ELEVATION

1:50

Looking to extend your home?
 Call for a free consultation today;
 020 8954 6291
 www.yooparchitects.co.uk
 YOOP Architects, your local architect